



Date: Nov 11, 11 Oct 2007 12:15pm  
 File Name: C:\Projects - Area\Yuma BAC SNA\Reports\O&M Field Demo Summary and FullScale M&E\Drawings\Fig-11.dwg  
 User Name: r17/ta (LGS Tech)  
 User Name: r17/ta

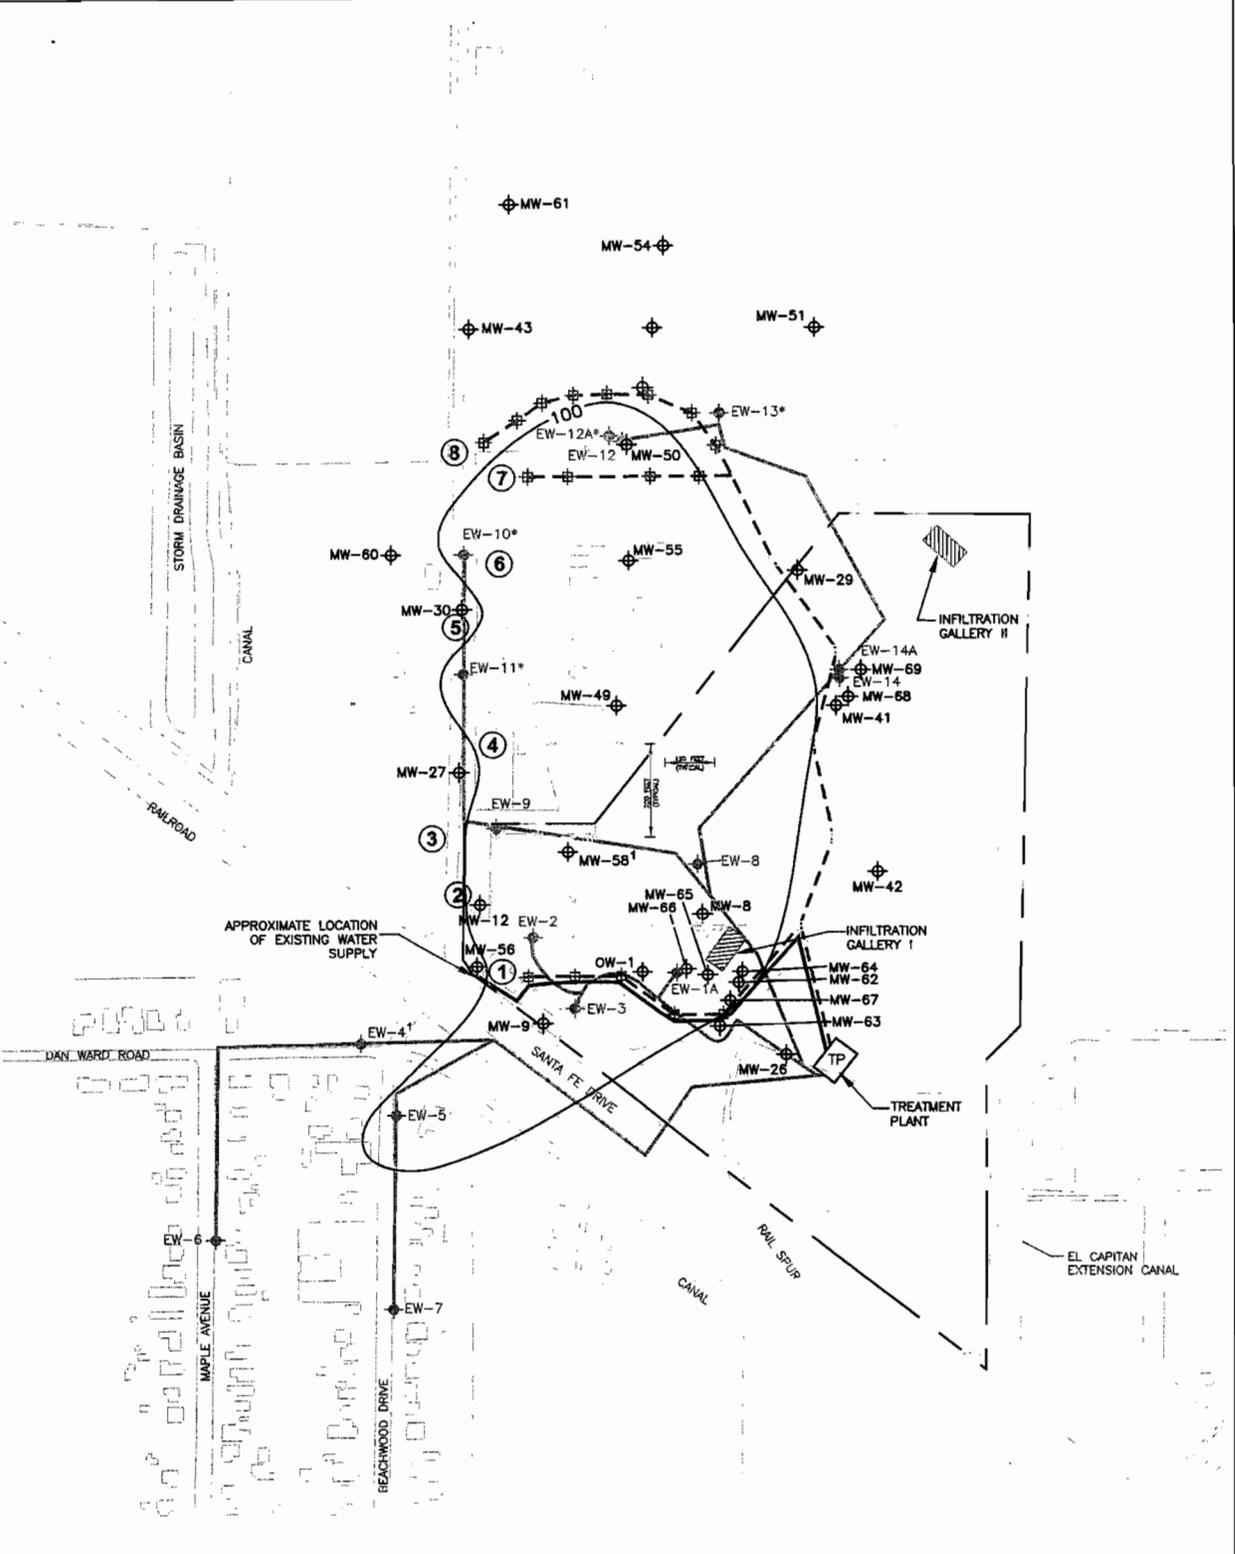

- LEGEND**
- ⊕ PROPOSED NEW MONITORING WELL
  - MW-42 ⊕ MONITORING WELL
  - EW-8 ⊕ EXTRACTION WELL
  - 100— TOTAL CHROMIUM ISO-CONCENTRATION CONTOUR (ug/L)
  - ⊕ PROPOSED INJECTION WELL
  - APPROXIMATE EXISTING EXTRACTION SYSTEM PIPING
  - - - PROPOSED INJECTION SYSTEM PIPING
  - PROPOSED WATER SUPPLY PIPING
  - 1 WELL SCREEN IS IN DEEPER ZONE
- DESIGN NOTE:**  
 ALL PROPOSED WELL AND PIPING LOCATIONS ARE APPROXIMATE.

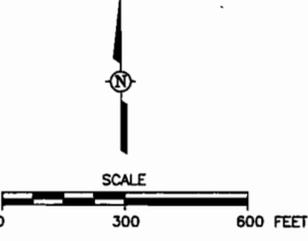

**ATTACHMENT B**

**PROPOSED FULL-SCALE IN SITU GROUNDWATER TREATMENT SYSTEM MONITORING WELLS  
 IN SITU GROUNDWATER REMEDIATION FULL-SCALE WORK PLAN AND FIELD DEMONSTRATION SUMMARY  
 FORMER BAC FACILITY  
 MERCED, CALIFORNIA**