



California Regional Water Quality Control Board

Central Valley Region

Robert Schneider, Chair




Arnold Schwarzenegger
Governor

C. Lloyd, Ph.D.
Secretary for
Environmental
Protection

Fresno Branch Office
1685 E Street, Fresno, California 93706
(559) 445-5116 • Fax (559) 445-5910
<http://www.waterboards.ca.gov/centralvalley>

24 May 2005

Mr. Larry Bright
Valley Waste Disposal Company
7500 Meany Ave.
Bakersfield, CA 93308

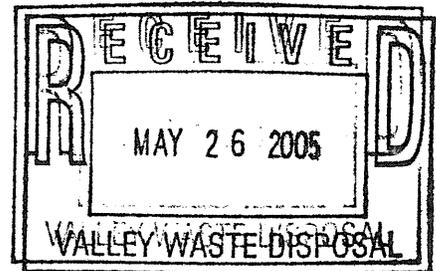

INSPECTION REPORTS – VALLEY WASTE DISPOSAL COMPANY – EDISON FACILITIES KERN COUNTY

Enclosed are copies of two inspection reports, one for your Edison Race Track Hill Section 24 wastewater disposal facility and the other for your Edison Section 34 C-Plant wastewater receiving facility. The inspections were conducted by Regional Board staff on 20 May 2005. The Section 24 disposal facility is regulated by WDRs Order No. 58-349 and the Section 34 receiving facility is regulated by WDRs Order No. 92-11037. No violations were observed during the inspections.

If you have any questions, please call Jim Dowdall of this office at (559) 445-5108.

James K. Dowdall
JAMES K. DOWDALL
Engineering Geologist
Professional Geologist #4830

Shelton R. Gray
SHELTON R. GRAY
Senior Engineering Geologist

JKD:r:\staff\dowdalj\JKD\vwdc\20 May 2005\covltr

cc: Mr. Steve McCalley, Kern County Environmental Health Department, Bakersfield
California Division of Oil, Gas & Geothermal Resources, Bakersfield

FACILITIES INSPECTION REPORT

INSPECTOR: DOWDALJ

Program Type: SUB15

SWRCB 001 (REV.5-91)

5D152013013 Valley Waste Disposal Co EDISON RTA
WDS NUMBER NAME OF AGENCY OR PARTY RESPONSIBLE FOR DISCHARGE NAME OF FACILITY
7500 Meany Ave. AGENCY STREET SEC 24, T29S,R29E,MDB&M FACILITY STREET
05 05 B1 BAKERSFIELD,CA 93308- KERN COUNTY FACILITY CITY AND STAT
LARRY BRIGHT AGENCY CONTACT PERSON LARRY BRIGHT ONSITE FACILITY CONTACT PERSON
050520 (YMMDD) (661) 410-7500 AGENCY PHONE NO. FACILITY PHONE NO.

S Inspection agency (State = S, State / EPA Joint = J)
N If this inspection is a Compliance Inspection of an NPDES facility, send a copy of this report to SWRCB's Division of Water Quality, Program Support Unit

INSPECTION TYPE (Check One)

A1 [] "A" type compliance -- Comprehensive inspection in which samples are taken. (EPA Type S)
B1 [x] "B" type compliance -- A routine nonsampling inspection. (EPA Type C)
02 [] Noncompliance follow-up -- Inspection made to verify correction of previously identified violation.
03 [] Enforcement follow-up -- Inspection made to verify that conditions of an enforcement action are being met.
04 [] Complaint -- Inspection made in response to a complaint
05 [] Pre-requirement -- Inspection made to gather info. relative to preparing, modifying, or rescinding requirements.
06 [] Miscellaneous -- Any inspection type not mentioned above.
If this is an EPA inspection not mentioned above, please note type.
(Type) (e.g. -- biomonitoring, performance audit, diagnostic, etc.)


N Were VIOLATIONS noted during this inspection? (Yes/No/Pending Sample Results)
N Was this a Quality Assurance-Based Inspection? (Y/N)
N Were bioassay samples taken? (N = No) If YES, then S = Static or F = Flowthrough

INSPECTION SUMMARY (REQUIRED) (100 character limit)


INSPECTED FACILITY FOR COMPLIANCE WITH WDRS ORDER NO. 58-349.

INSPECTOR'S DATA:
Staff ID DOWDALJ SIGNATURE James K Dowdall DATE 24 May 2005

For Internal Use: Reviewed by: (1) [Signature] (2) (3) Reg. WDS Coordinator
WDS Data Entry Date: Regional Board File Number: Inspection ID 3521

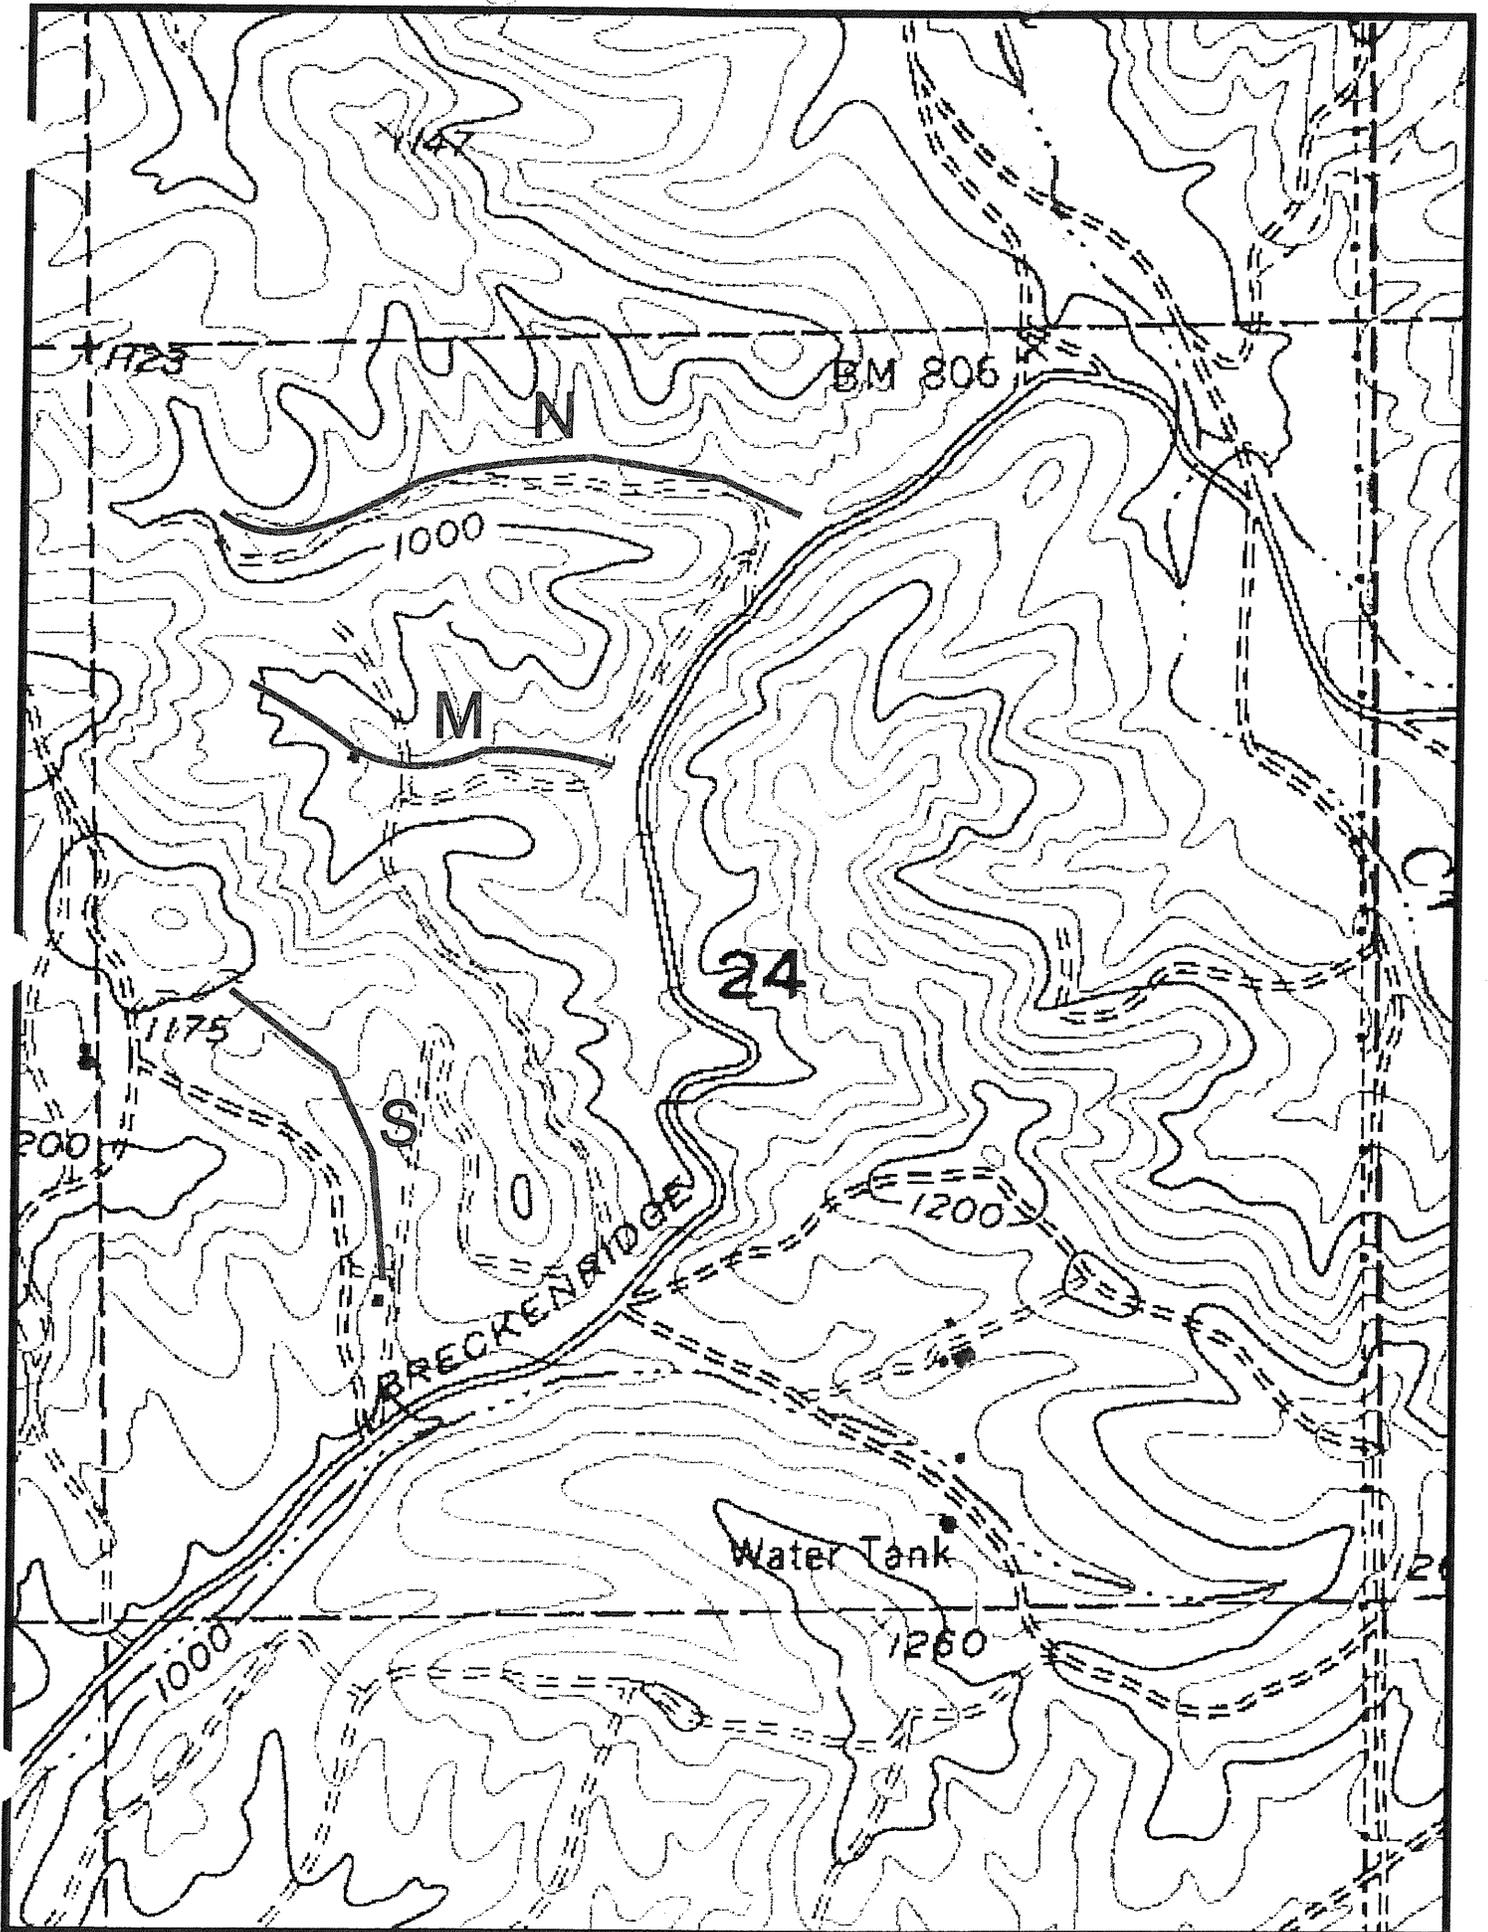

VALLEY WASTE DISPOSAL CO.
EDISON RACETRACK

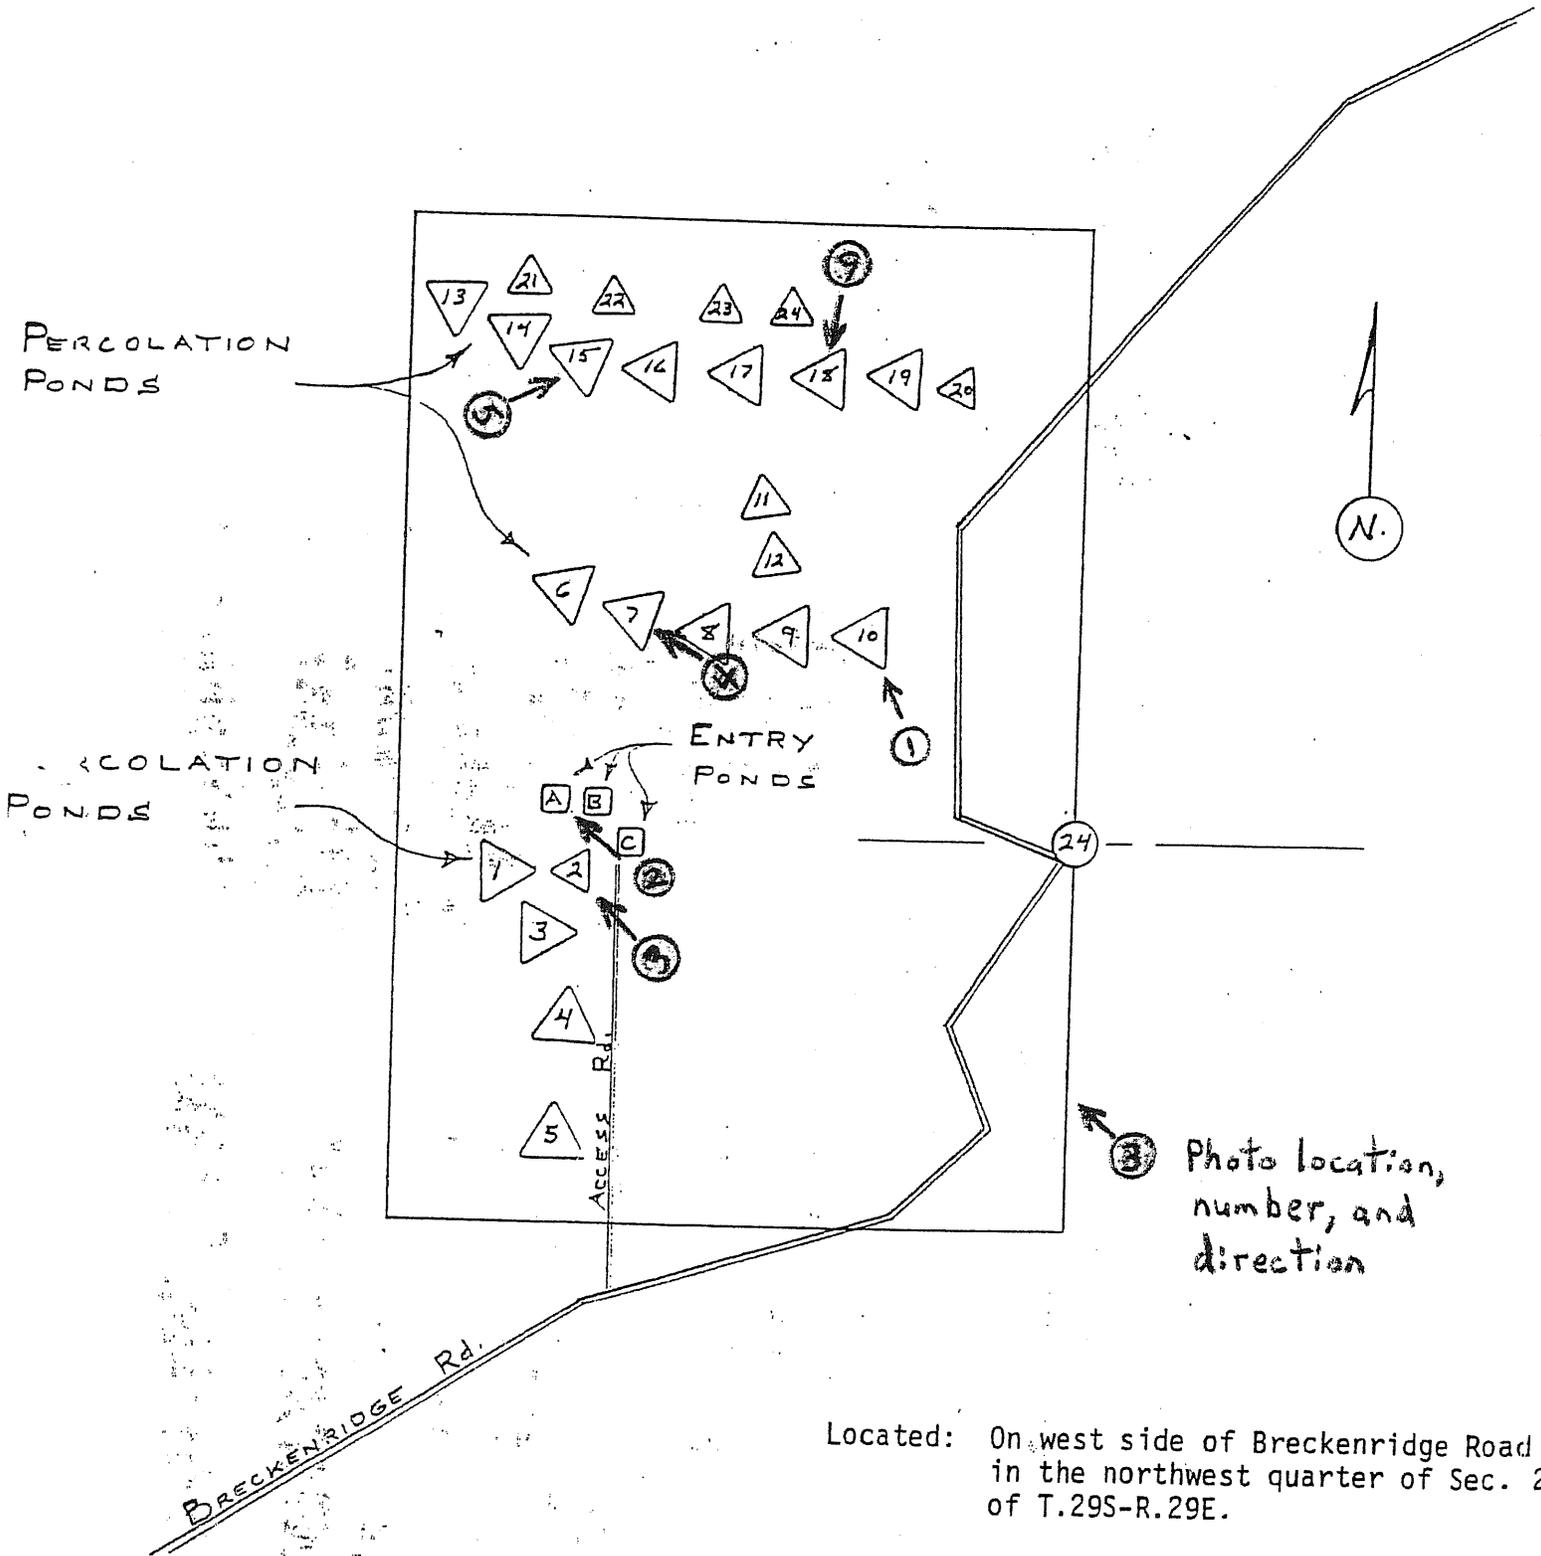

Located: On west side of Breckenridge Road
in the northwest quarter of Sec. 24
of T.29S-R.29E.

Figure 1.



Photo 1: View of Impoundment 10 looking northwesterly.



Photo 2: View of Entry Pond A looking northwest.



Photo 3: View of Impoundment 2 looking northwest.



Photo 4: View of Impoundment 7 looking northwest.



Photo 5: View of Impoundment 15 looking northeasterly.

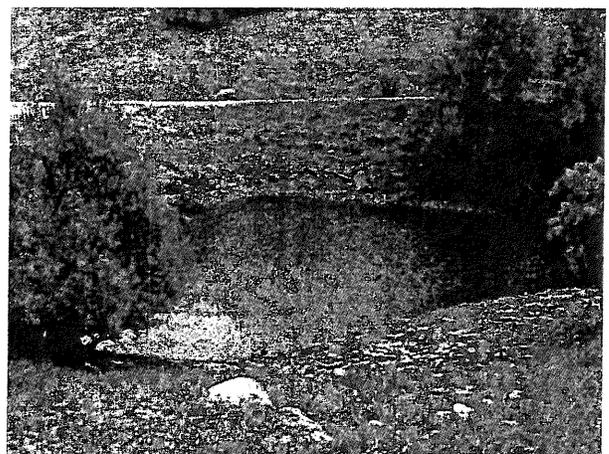


Photo 6: View of Impoundment 18 looking south.

VALLEY WASTE DISPOSAL COMPANY
RACE TRACK HILL AREA
EDISON OIL FIELD
20 MAY 2005 INSPECTION PHOTOS

FACILITIES INSPECTION REPORT

2005

INSPECTOR: DOWDALJ

Program Type: SUB15

SWRCB 001 (REV.5-91)

5D159073001 Valley Waste Disposal Co EDISON, FEE 34
NPDES NUMBER NAME OF AGENCY OR PARTY RESPONSIBLE FOR DISCHARGE NAME OF FACILITY
7500 Meany Ave. SW 1/4, SEC 34, T29, R29
05 05 B1 BAKERSFIELD, CA 93308- KERN COUNTY
LARRY BRIGHT LARRY BRIGHT
050520 (661) 410-7500

RTC

S Inspection agency (State = S, State / EPA Joint = J)
N If this inspection is a Compliance Inspection of an NPDES facility, send a copy of this report to SWRCB's Division of Water Quality, Program Support Unit

INSPECTION TYPE (Check One)

- A1 [] "A" type compliance -- Comprehensive inspection in which samples are taken. (EPA Type S)
B1 [x] "B" type compliance -- A routine nonsampling inspection. (EPA Type C)
02 [] Noncompliance follow-up -- Inspection made to verify correction of previously identified violation.
03 [] Enforcement follow-up -- Inspection made to verify that conditions of an enforcement action are being met.
04 [] Complaint -- Inspection made in response to a complaint
05 [] Pre-requirement -- Inspection made to gather info. relative to preparing, modifying, or rescinding requirements.
[] Miscellaneous -- Any inspection type not mentioned above.

If this is an EPA inspection not mentioned above, please note type. (e.g. -- biomonitoring, performance audit, diagnostic, etc.)

(Type)

N Were VIOLATIONS noted during this inspection? (Yes/No/Pending Sample Results)
N Was this a Quality Assurance-Based Inspection? (Y/N)
N Were bioassay samples taken? (N = No) If YES, then S = Static or F = Flowthrough

INSPECTION SUMMARY (REQUIRED) (100 character limit)


INSPECTED FACILITY FOR COMPLIANCE WITH WDRS ORDER NO. 92-11037.

INSPECTOR'S DATA:

Staff ID DOWDALJ SIGNATURE James K Dowdall DATE 24 May 2005

For Internal Use: Reviewed by: (1) [Signature] (2) (3) Reg. WDS Coordinator

WDS Data Entry Date: Regional Board File Number: Inspection ID 3522

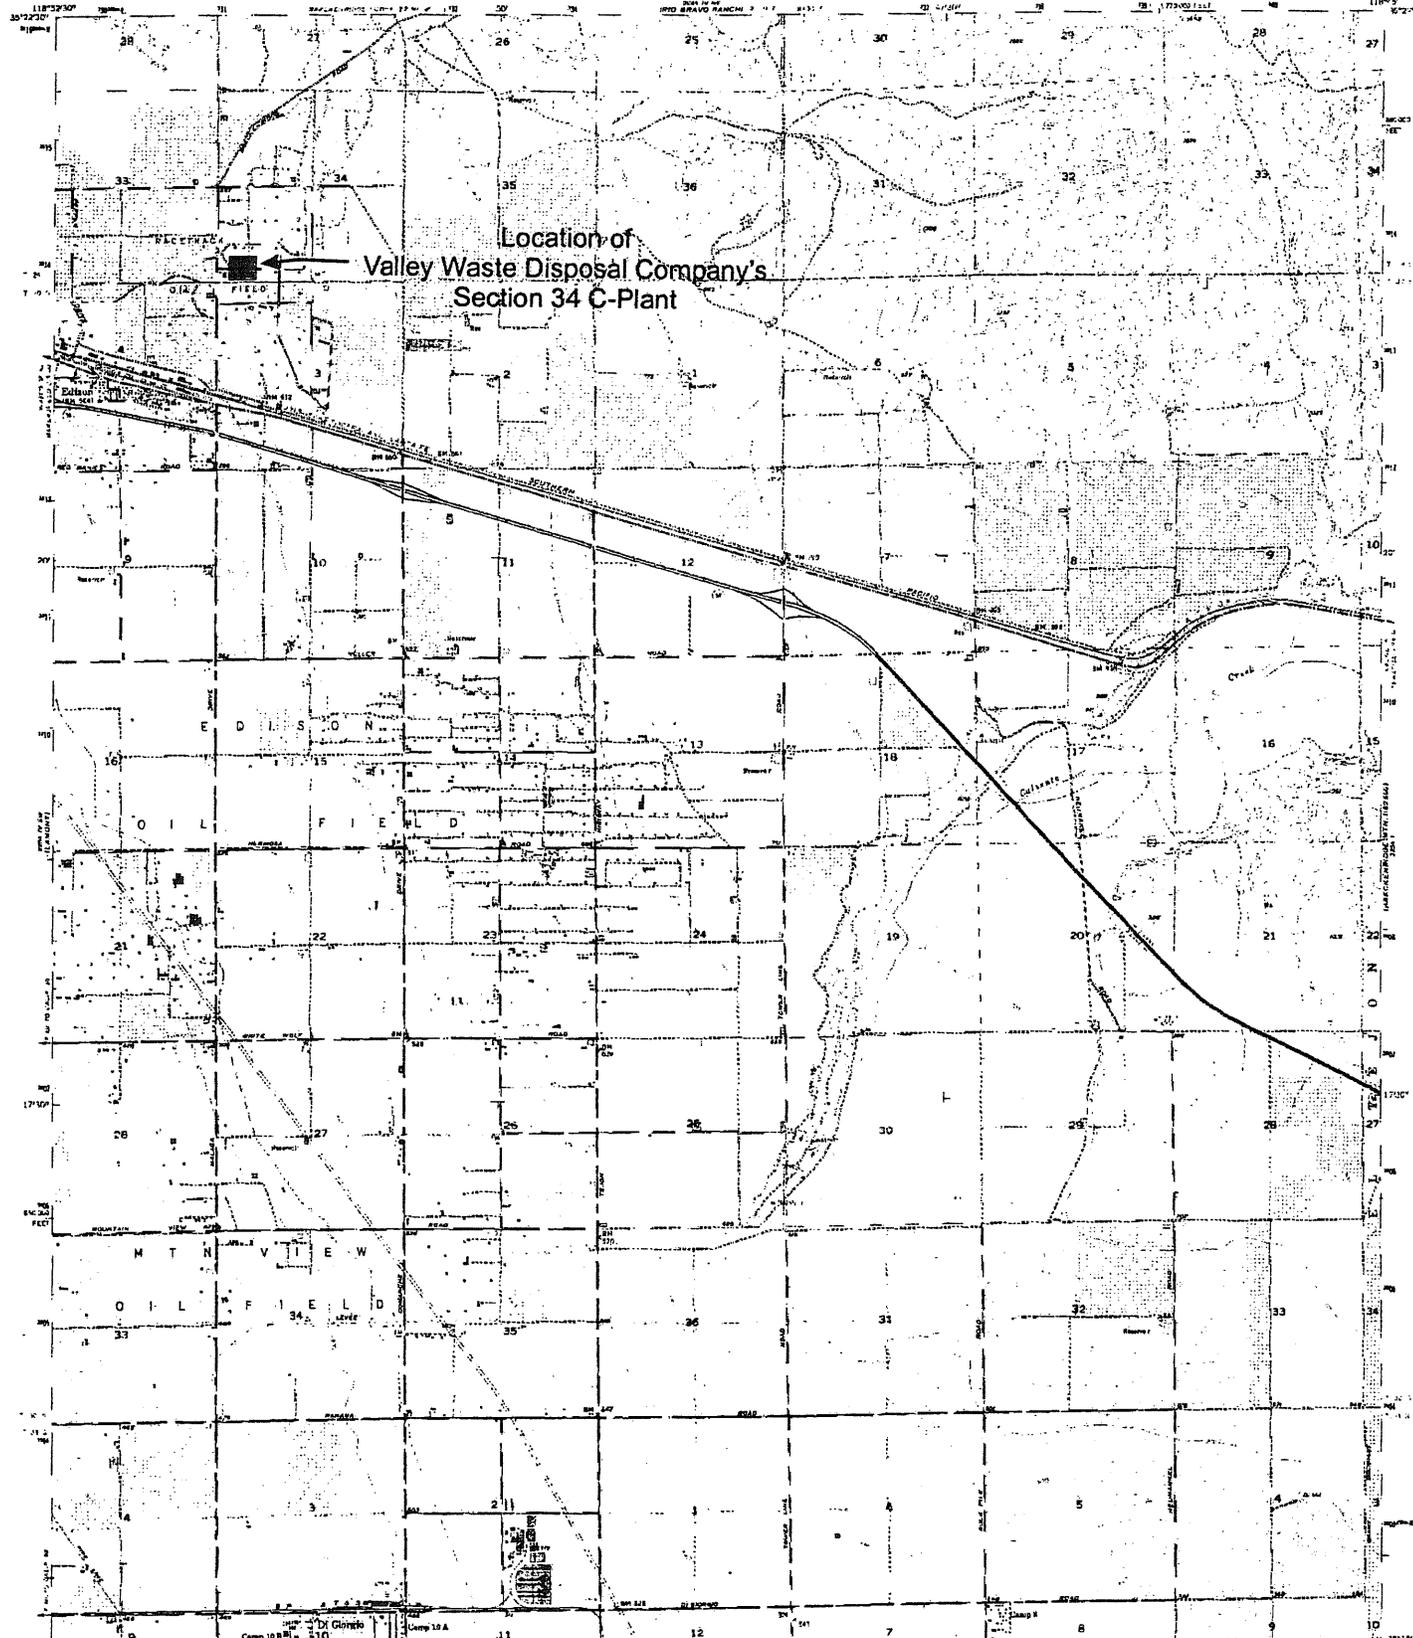

Location of
Valley Waste Disposal Company's
Section 34 C-Plant

Mapped, edited, and published by the Geological Survey
Control by USGS and USCGS
Topography from aerial photographs for most of the methods
used by American surveyors 1923 and 1954
Aerial photographs taken 1952. Field check 1954
Horizontal projection: 1927 North American datum
1954: 602 grid based on California's coordinate system. Zone 2
Derived land area (water) approximate locations
Unimproved elevations are shown in brown
1000 meter Universal Transverse Mercator grid lines
with 11, shown in blue
How to use: Show in purple and facsimile of the original survey
topography from aerial photographs taken 1952 and 1954
How to use: Show in purple and facsimile of the original survey

SCALE 1:24,000
3000 4000 5000 6000 7000 8000 9000 10000
1000 2000 3000 4000 5000 6000 7000 8000 9000 10000
1000 2000 3000 4000 5000 6000 7000 8000 9000 10000
3000 4000 5000 6000 7000 8000 9000 10000
NATIONAL GEODETIC VERTICAL DATUM OF 1929


ROAD CLASSIFICATION
Heavy duty ———— LIGHT DUTY
No Surfacing ———— Unimproved dirt
State Route

TO-7 MAP COMPLIES WITH NATIONAL MAP ACCURACY STANDARDS
FOR SALE BY U.S. GEOLOGICAL SURVEY, DENVER, COLORADO 80260 OR RESTON, VIRGINIA 20192
A POLAR PROJECTION TOPOGRAPHIC MAP AND SYMBOLS IS AVAILABLE ON REQUEST

EDISON, CALIF.
7515-W11845/7.5

1984
PHOTODUPLICATIONS AND 1979
AND 1954 BY SC 80005 1989

Outgoing wastewater
pumped to VWDC
Edison Racetrack Hill Facility
in Sec. 24, T29S, R29E, MDB&M

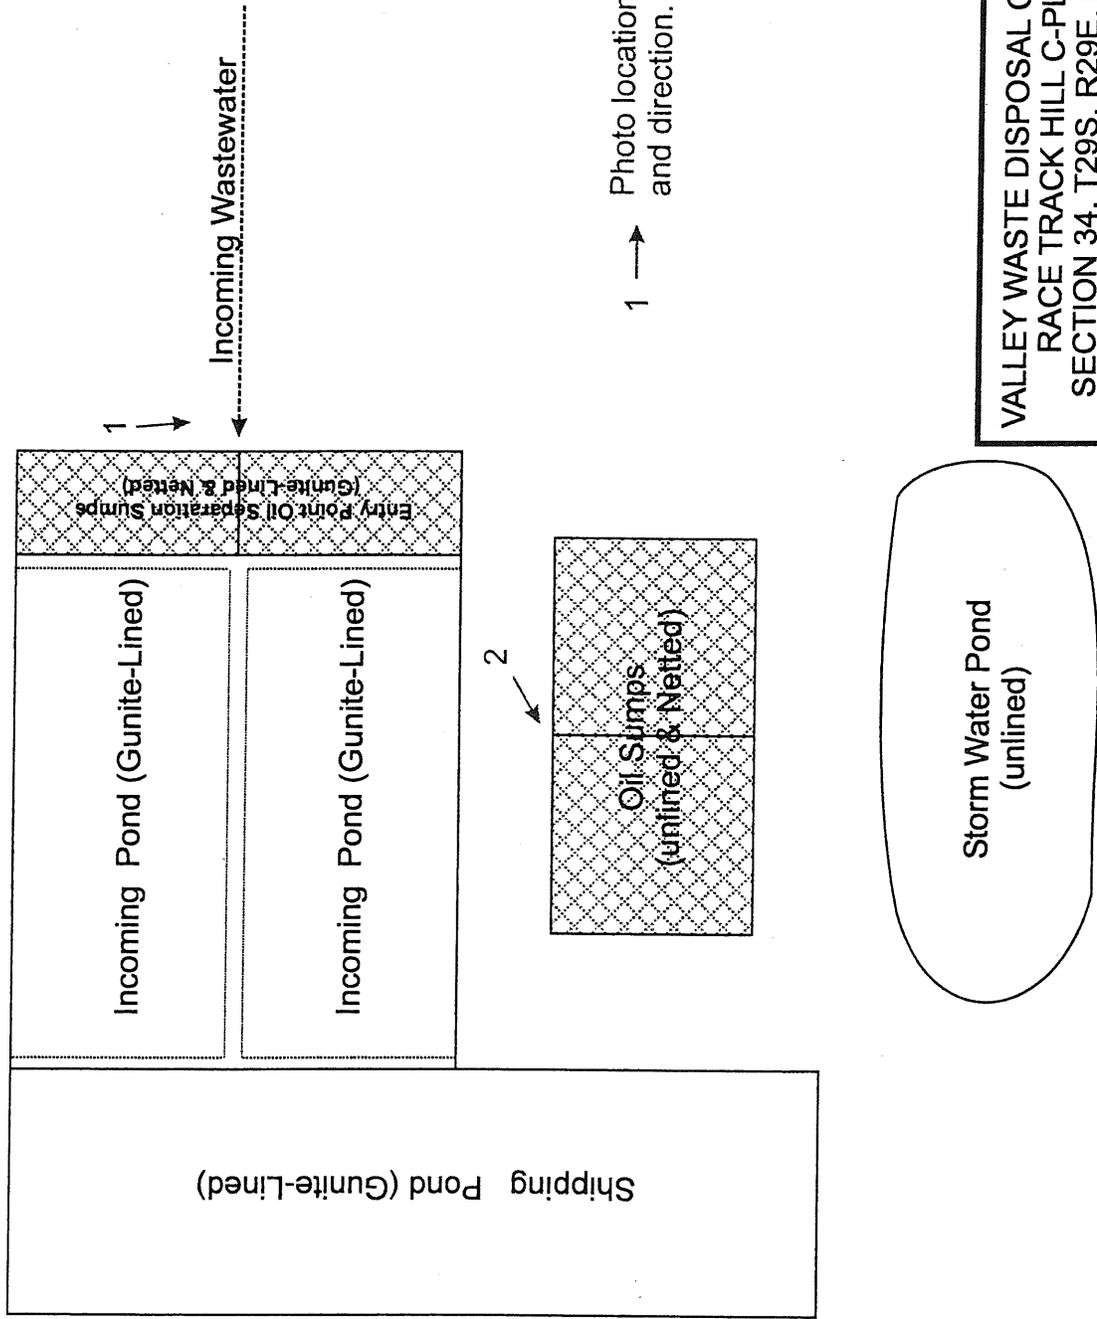

1 → Photo location, number, and direction.

VALLEY WASTE DISPOSAL COMPANY
RACE TRACK HILL C-PLANT
SECTION 34, T29S, R29E, MDB&M

FIGURE 1.

NOT TO SCALE

r:\staff\down\dal\JKD\vwdc\20 May 2005\C-Plant

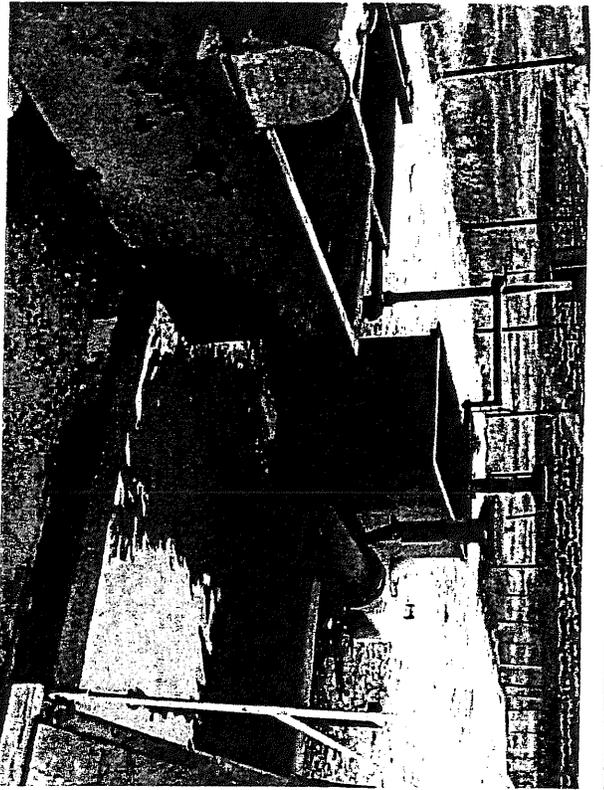


Photo 1: Looking south at incoming produced oilfield wastewater to the C-Plant Facility.

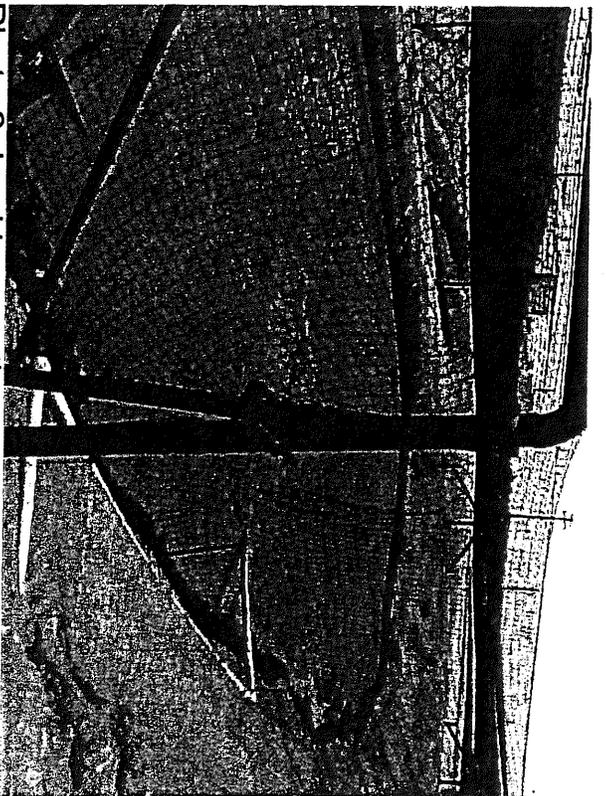


Photo 2: Looking southwest at second sump where oil skimmed from incoming ponds is collected and recovered.

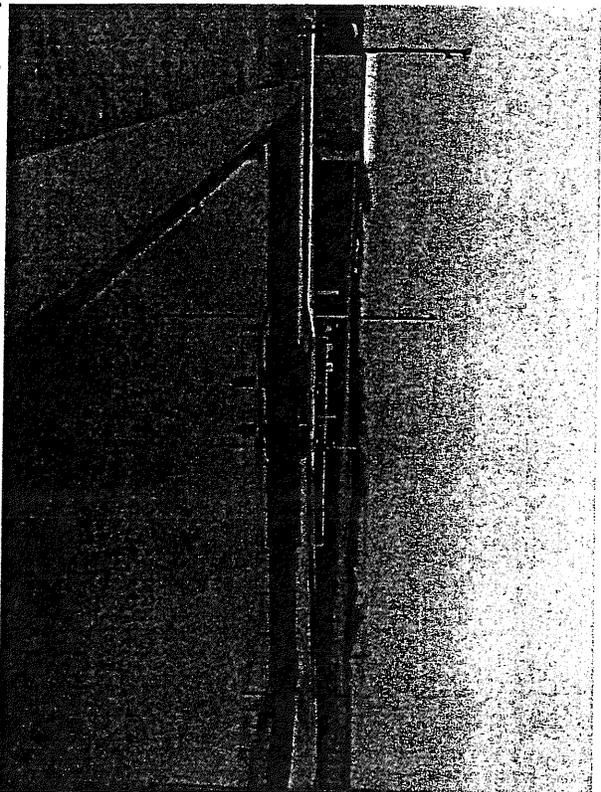


Photo 3: Looking northeasterly over shipping pond towards pumps that send the wastewater up to the Section 24 Race Track Hill Area.

r:\staff\dowdalj\JKD\vwdc\20 May 2005\Photos 1 thr 3

VALLEY WASTE DISPOSAL COMPANY
RACE TRACK HILL C-PLANT (SEC 34)
EDISON OIL FIELD
20 MAY 2005 INSPECTION PHOTOS