



California Regional Water Quality Control Board

Central Valley Region


Karl E. Longley, ScD, PE, Chair



Linda Adams
Secretary for
Environmental
Protection

Arnold
Schwarzenegger
Governor

Fresno Branch Office
1685 E Street, Fresno, California 93706
(559) 445-5116 • Fax (559) 445-5910
<http://www.waterboards.ca.gov/centralvalley>

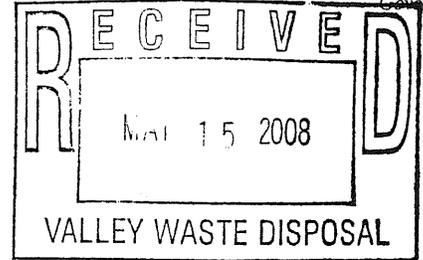


14 May 2008

Mr. Larry Bright
Valley Waste Disposal Company
7500 Meany Ave.
Bakersfield, CA 93308

INSPECTION REPORTS – VALLEY WASTE DISPOSAL COMPANY – EDISON FACILITIES KERN COUNTY

Enclosed are copies of two inspection reports, one for the Edison Race Track Hill Section 24 wastewater disposal facility and the other for the Edison Section 34 C-Plant wastewater receiving facility. The inspections were conducted by Regional Board staff on 9 May 2008. The Section 24 disposal facility is regulated by WDRs Order No. 58-349 and the Section 34 receiving facility is regulated by WDRs Order No. 92-11037. No violations were observed during the inspections.

If you have any questions, please call Jim Dowdall of this office at (559) 445-5108.

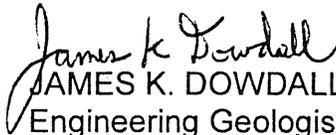
JAMES K. DOWDALL
Engineering Geologist
Professional Geologist #4830


SHELTON R. GRAY
Senior Engineering Geologist

JKD:desktop\vwddc\9 May 08\insp\covltr

cc: California Division of Oil, Gas & Geothermal Resources, Bakersfield
Kern County Environmental Health Department, Bakersfield

5D152013013

WDS NUMBER

Valley Waste Disposal Co

NAME OF AGENCY OR PARTY RESPONSIBLE FOR DISCHARGE

EDISON

NAME OF FACILITY

RTA

7500 Meany Ave.

AGENCY STREET

SEC 24,T29S,R29E,MDB&M

FACILITY STREET

NPDES NUMBER

08 05 B1

(YY)(MM) (TYPE)

BAKERSFIELD,CA

AGENCY CITY AND STATE

93308-

KERN COUNTY

FACILITY CITY AND STATE

SCHEDULED INS. DATA

LARRY BRIGHT

AGENCY CONTACT PERSON

LARRY BRIGHT

ONSITE FACILITY CONTACT PERSON

080509

(YYMMDD)

ACTUAL INS. DATE

(661) 410-7500

AGENCY PHONE NO.

FACILITY PHONE NO.

S

Inspection agency (State = S, State / EPA Joint = J)

N

If this a Compliance Inspection of an NPDES facility, send a copy of this report to SWCRB's Division of Water Quality Program Support Unit.

INSPECTION TYPE (Check One)

- AI "A" type compliance -- Comprehensive inspection in which samples are taken. (EPA Type S)
- BI "B" type compliance -- A routine nonsampling inspection. (EPA type C)
- 02 Noncompliance follow-up -- Inspection made to verify correction of a previously identified violation.
- 03 Enforcement follow-up -- Inspection made to verify that conditions of an enforcement action are being met.
- 04 Complaint -- Inspection made in response to a complaint.
- 05 Pre-requirement -- Inspection made to gather info. relative to preparing, modifying, or rescinding requirements.
- 06 Miscellaneous -- Any inspection type not mentioned above.

If this is an EPA inspection not mentioned above, please note type. (e.g.--biomonitoring,performance audit, diagnostic, etc.)

(Type)

N

Were violations noted during this inspection? (Yes/No/Pending Sample Results)

N

Was this a Quality Assurance-Based Inspection? (Y/N)

N

Were bioassay samples taken? (N = No) If YES, then S = Static or F = Flowthrough.

INSPECTION SUMMARY (REQUIRED) (100 character limit)

INSPECTED FACILITY FOR COMPLIANCE WITH THE WDRS ORDER NO. 58-349.

INSPECTOR'S DATA:

INITIALS DOWDALJ

SIGNATURE

James R Dowdall

DATE

12 May 2008

For Internal Use: Reviewed by: (1)

SFB

(2)


(3)

Reg. WDS Coordinator


WDS Data Entry Date:

Regional Board File Number:

Inspection ID:

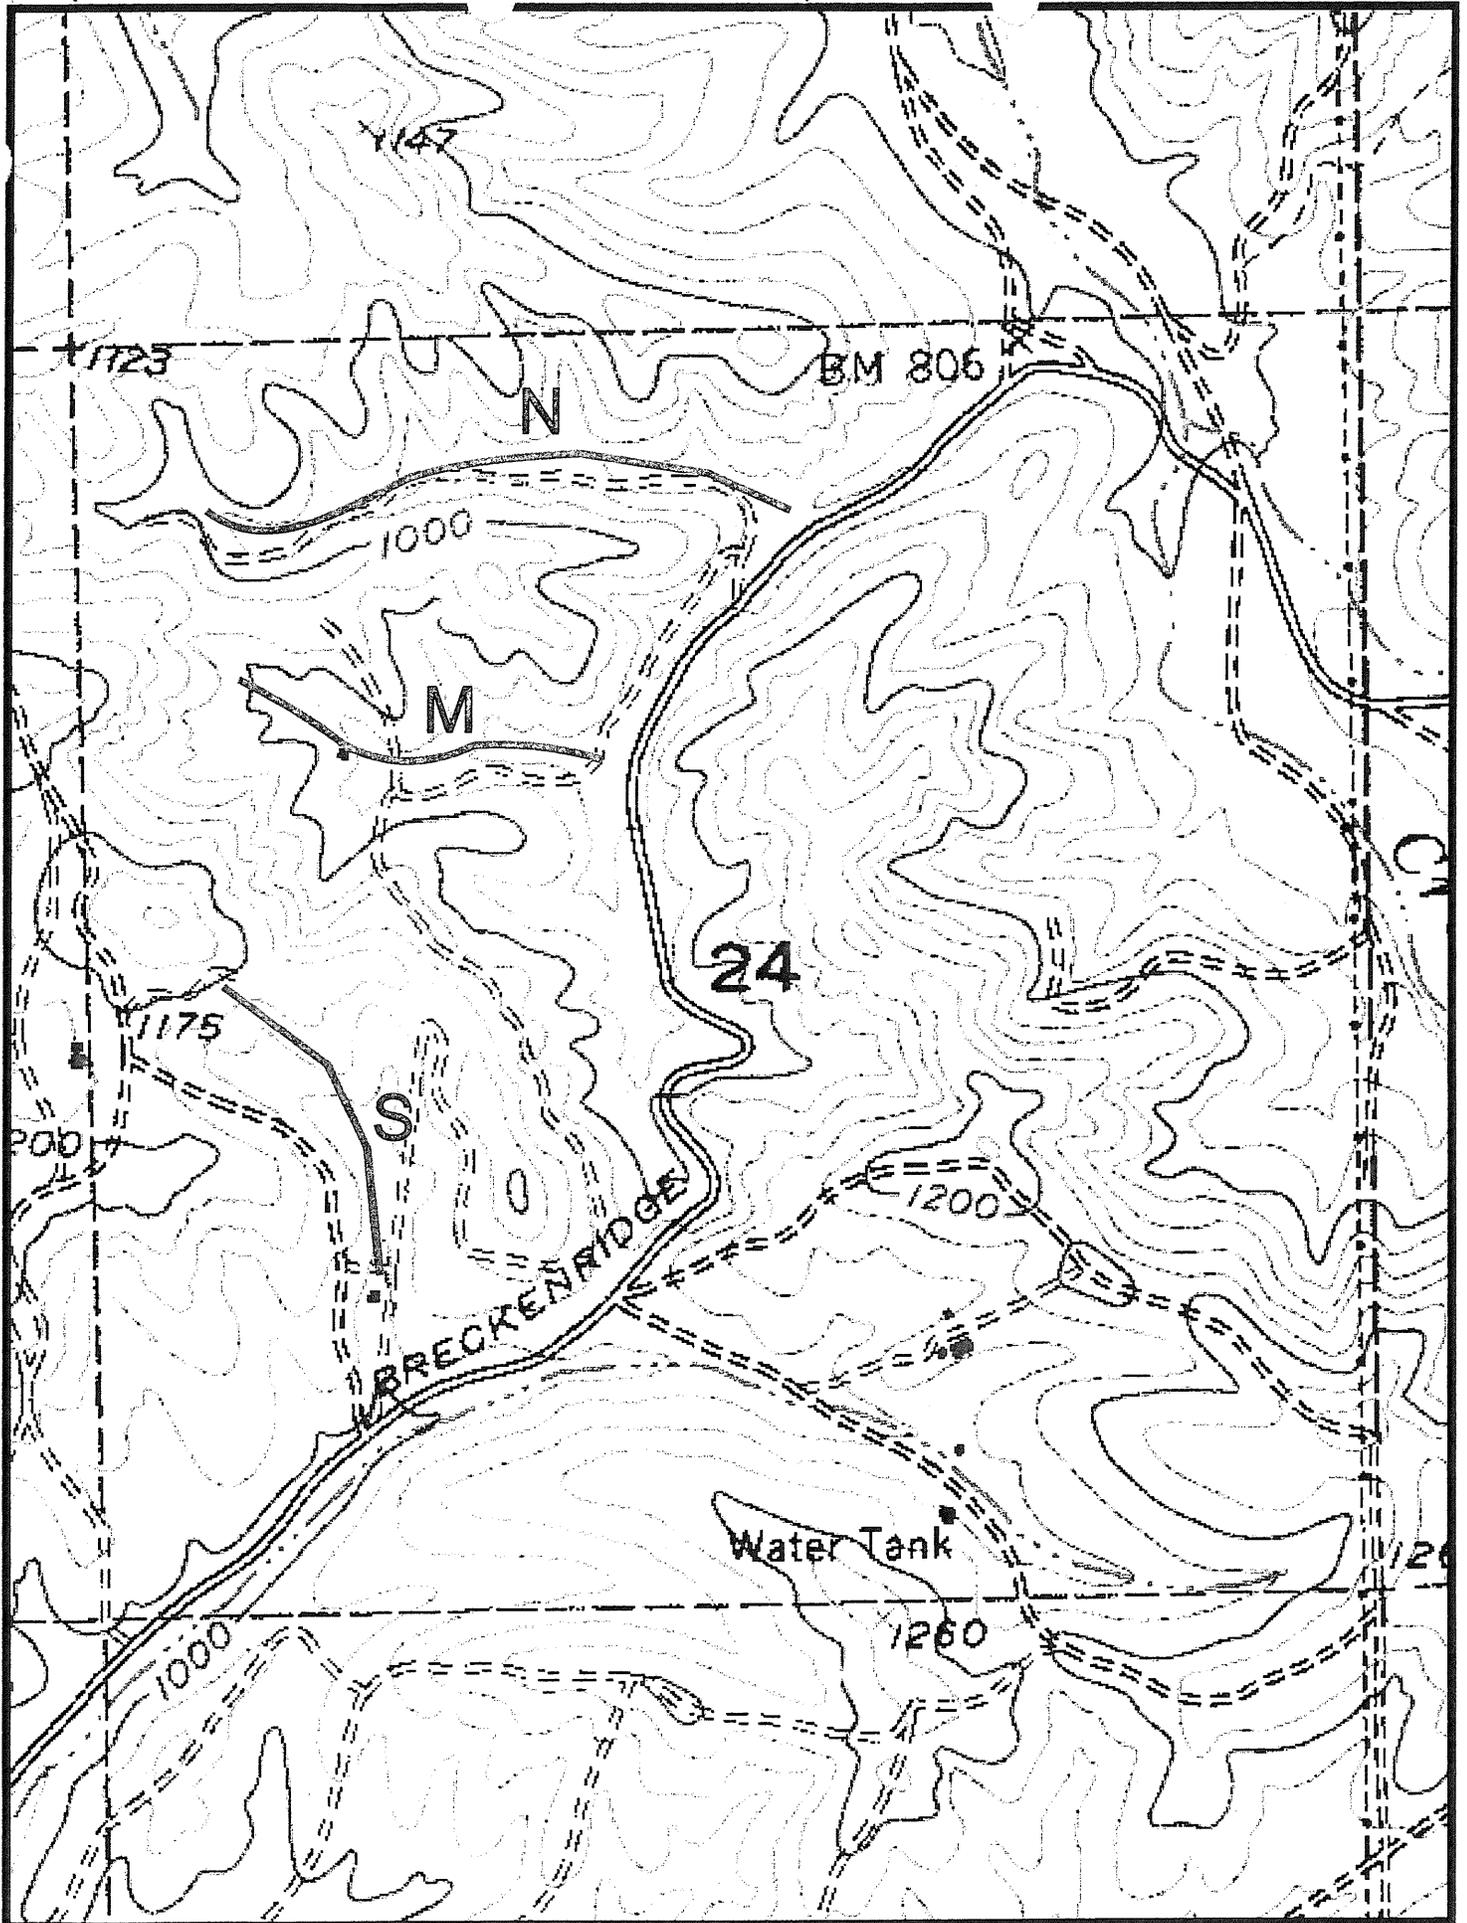

VALLEY WASTE DISPOSAL CO.
EDISON RACETRACK

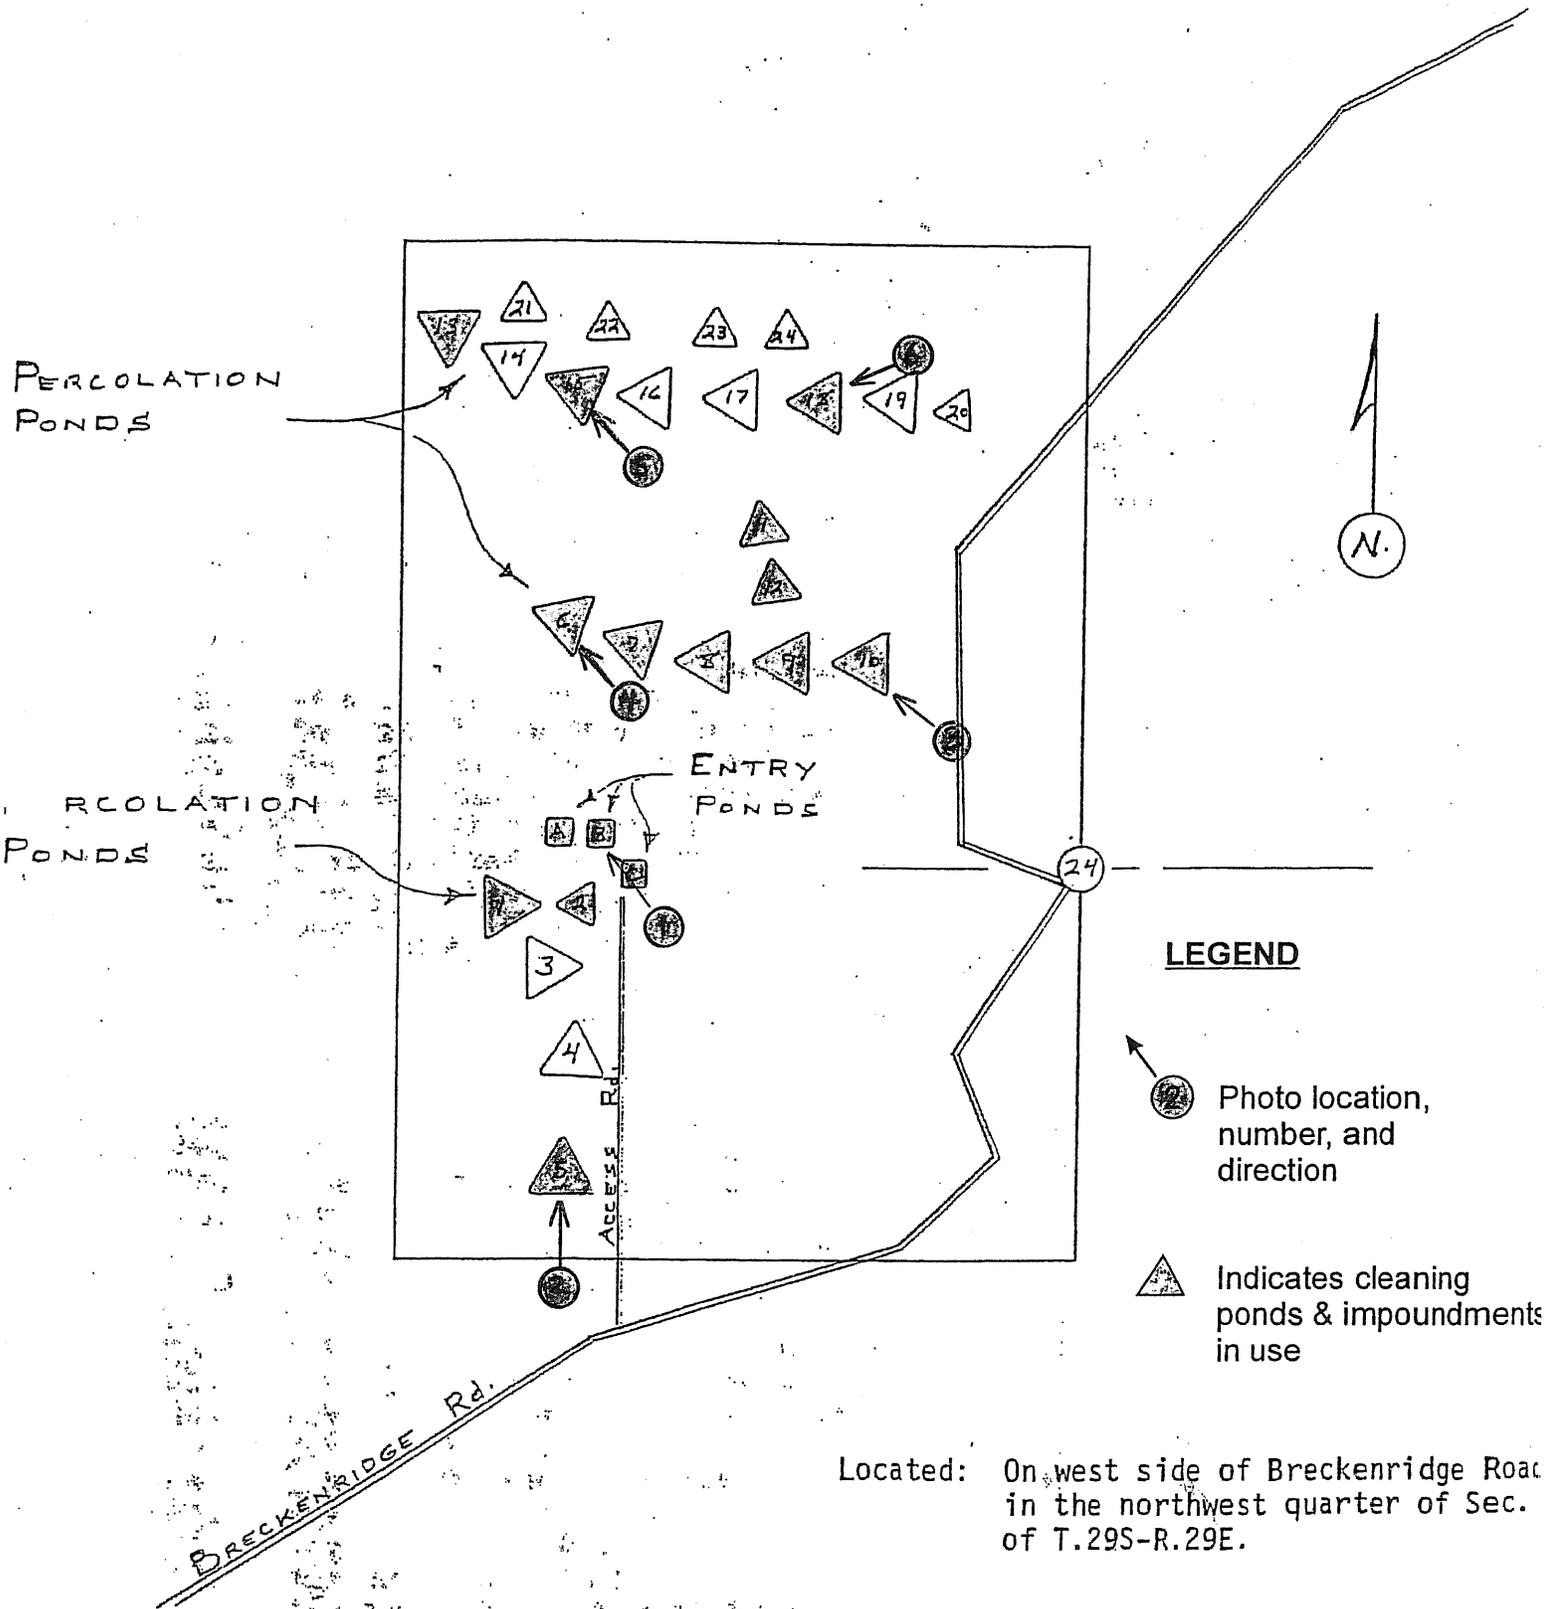

Located: On west side of Breckenridge Road
in the northwest quarter of Sec.
of T.29S-R.29E.

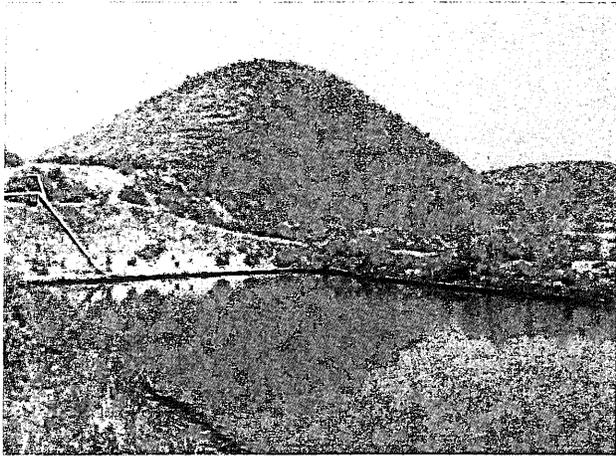


Photo 1: View of Entry Pond B looking northwesterly.

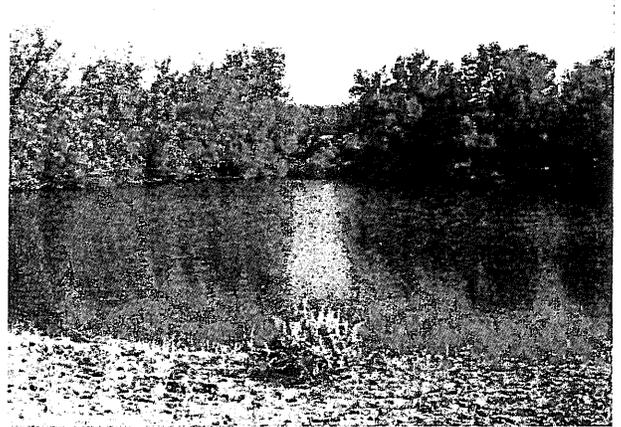


Photo 2: View of Impoundment 5 looking north.

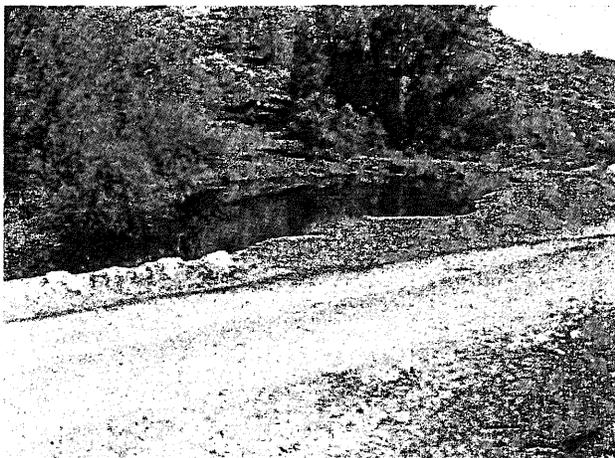


Photo 3: View of Impoundment 10 looking northwesterly.

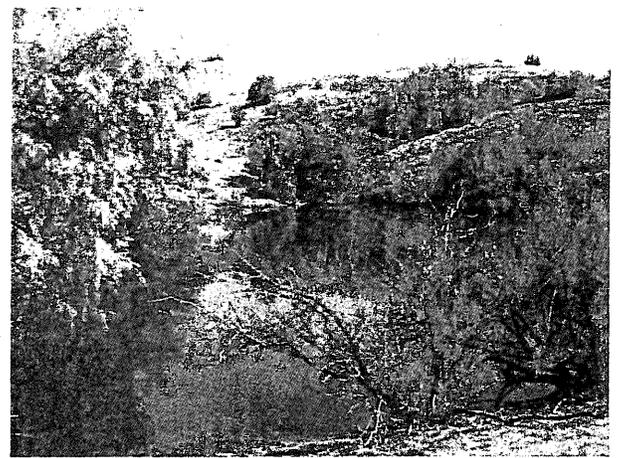


Photo 4: View of Impoundment 6 looking northwesterly.

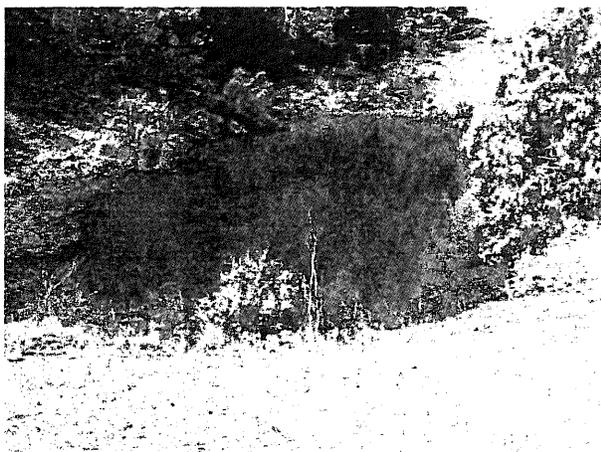


Photo 5: View of Impoundment 15 looking northwest.



Photo 6: View of Impoundment 18 looking southwest.

VALLEY WASTE DISPOSAL COMPANY
RACE TRACK HILL AREA
EDISON OIL FIELD
9 MAY 2008 INSPECTION PHOTOS

5D159073001
WDS NUMBER

Valley Waste Disposal Co
NAME OF AGENCY OR PARTY RESPONSIBLE FOR DISCHARGE

EDISON, FEE 34
NAME OF FACILITY **RTC**

NPDES NUMBER

7500 Meany Ave.
AGENCY STREET

SW 1/4, SEC 34, T29S, R29E
FACILITY STREET

08 05 B1
(YY)(MM) (TYPE)

BAKERSFIELD, CA 93308-
AGENCY CITY AND STATE

KERN COUNTY
FACILITY CITY AND STATE

SCHEDULED INS. DATA

LARRY BRIGHT
AGENCY CONTACT PERSON

LARRY BRIGHT
ON-SITE FACILITY CONTACT PERSON

080509 (YYMMDD)
ACTUAL INS. DATE

(661) 410-7500
AGENCY PHONE NO.

FACILITY PHONE NO.

S Inspection agency (State = S, State / EPA Joint = J)

N If this a Compliance Inspection of an NPDES facility, send a copy of this report to SWCRB's Division of Water Quality Program Support Unit.

INSPECTION TYPE (Check One)

- A1 "A" type compliance -- Comprehensive inspection in which samples are taken. (EPA Type S)
 - B1 "B" type compliance -- A routine nonsampling inspection. (EPA type C)
 - 02 Noncompliance follow-up -- Inspection made to verify correction of a previously identified violation.
 - 03 Enforcement follow-up -- Inspection made to verify that conditions of an enforcement action are being met.
 - 04 Complaint -- Inspection made in response to a complaint.
 - 05 Pre-requirement -- Inspection made to gather info. relative to preparing, modifying, or rescinding requirements.
 - 06 Miscellaneous -- Any inspection type not mentioned above.
- If this is an EPA inspection not mentioned above, please note type.
(e.g.--biomonitoring, performance audit, diagnostic, etc.)
- (Type)

N Were violations noted during this inspection? (Yes/No/Pending Sample Results)

N Was this a Quality Assurance-Based Inspection? (Y/N)

N Were bioassay samples taken? (N = No) If YES, then S = Static or F = Flowthrough.

INSPECTION SUMMARY (REQUIRED) (100 character limit)

INSPECTED FACILITY FOR COMPLIANCE WITH WDRS ORDER NO. 92-11037.

INSPECTOR'S DATA:


INITIALS DOWDALJ

SIGNATURE James K Dowdall

DATE 12 May 2008


For Internal Use: Reviewed by: (1) SRO (2) (3) Reg. WDS Coordinator

WDS Data Entry Date: Regional Board File Number: Inspection ID:

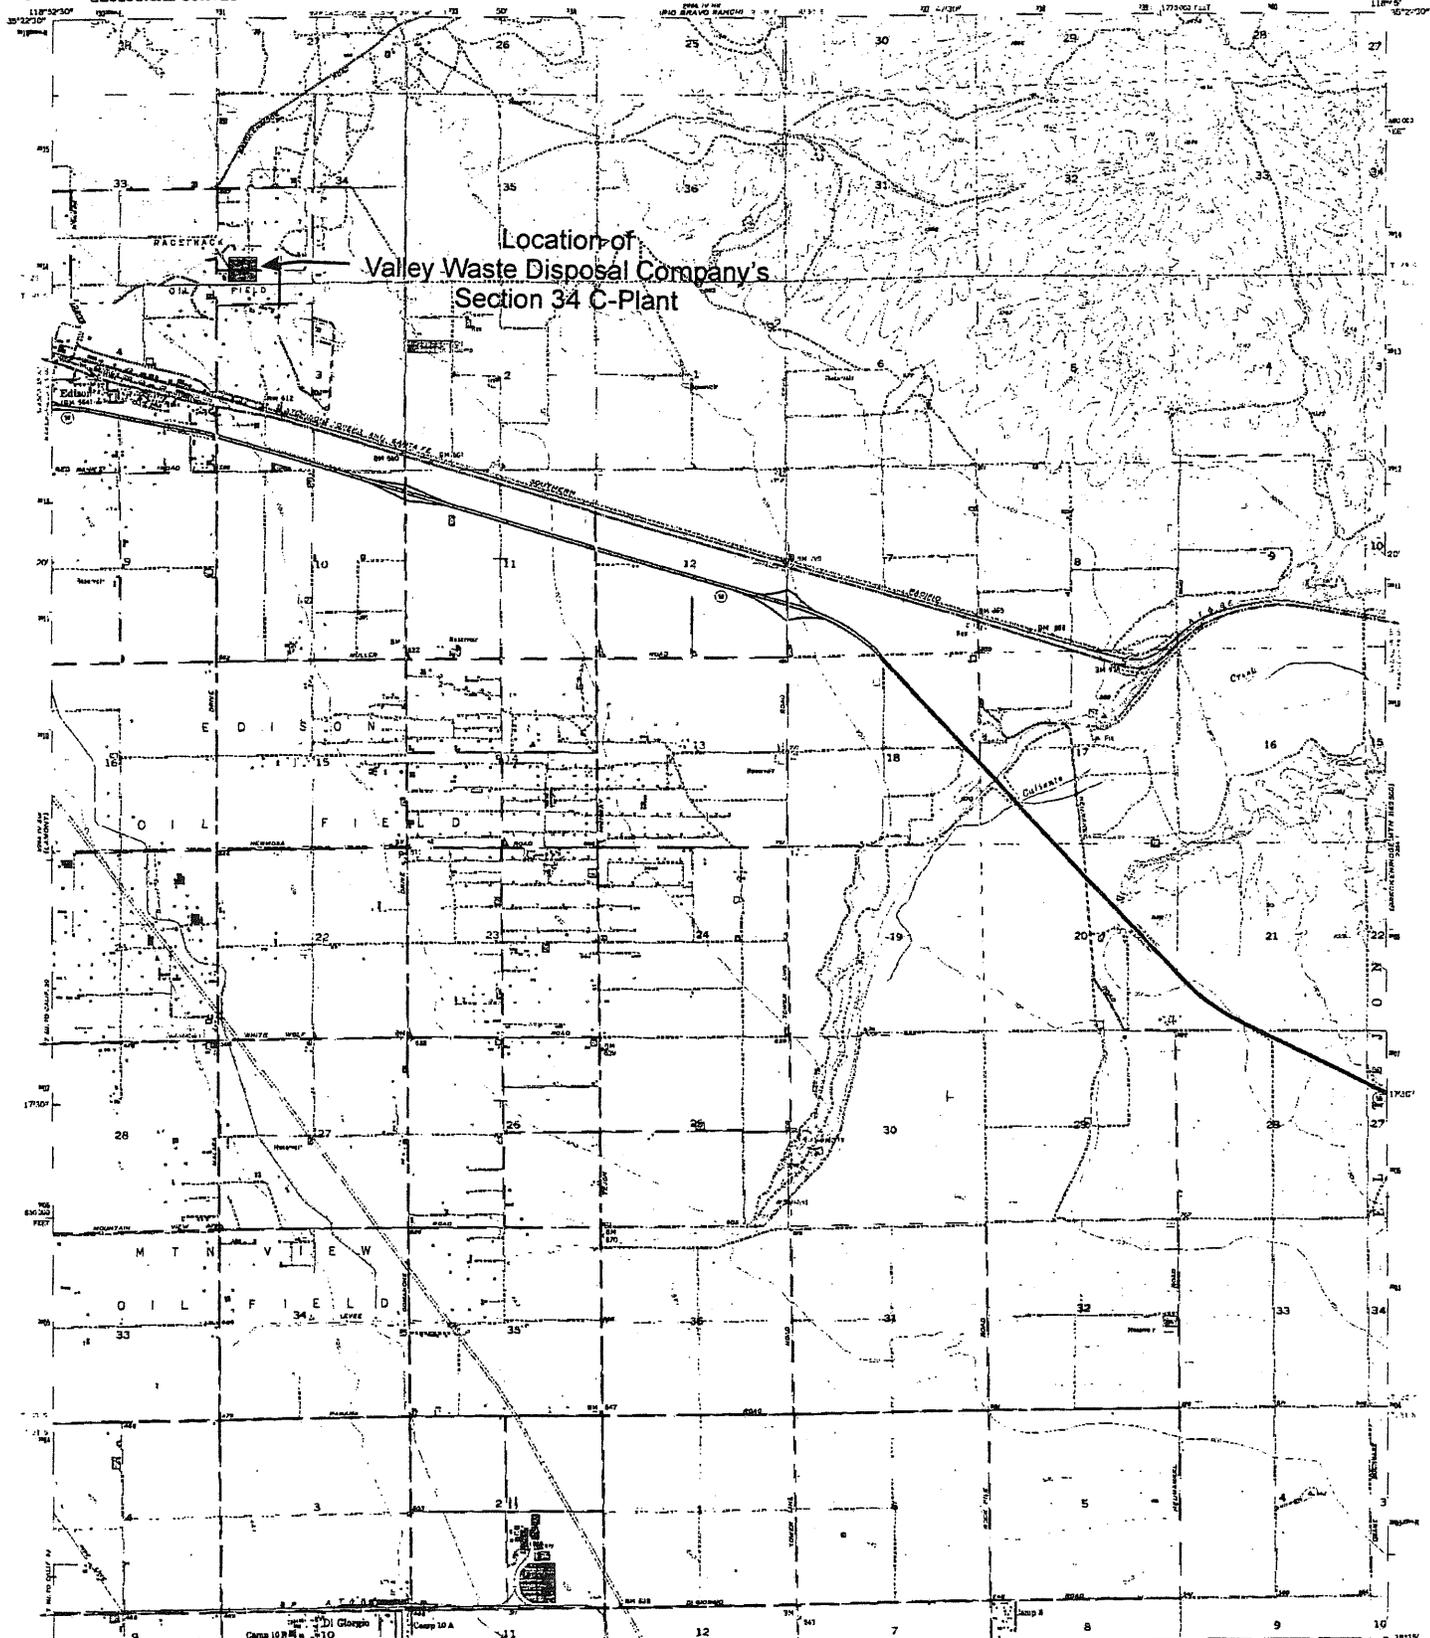

Location of
Valley Waste Disposal Company's
Section 34 C-Plant

Mapped, edited, and published by the Geological Survey
Control by USGS and USGARS
Topography from aerial photographs by multiple methods
and by stadia surveys 1933 and 1934
Aerial photographs taken 1932, 1934 and 1934
Horizontal projection, 1927 North American spheroid
1:62,500 original based on California coordinate system, zone 5
Detailed land lines from 1:62,500 scale
Uncontoured elevations are shown in brown
1:62,500 scale Universal Transverse Mercator 8 1/2 inch
series 11, shown in blue
Rivers are shown in purple and meanders of woodland areas
are shown in green
This information not for a contract

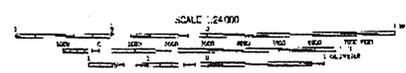

SCALE 1:24,000
CONTOUR 1516-494, 20 FEET
MAP BY FIELD SURVEY—CALIFORNIA CONTROLS
NATIONAL GEOGRAPHIC SOCIETY, WASHINGTON, D.C.

ROAD CLASSIFICATION
Heavy duty ————— Light duty —————
Unimproved dirt —————
New Road —————

THIS MAP COMPLIES WITH NATIONAL MAP ACCURACY STANDARDS
FOR SALE BY U.S. GEOLOGICAL SURVEY, DENVER, COLORADO 80279, OR RESTON, VIRGINIA 20192
A FOLDER DESCRIBING TOPOGRAPHIC MAPS AND SYMBOLS IS AVAILABLE ON REQUEST

EDISON, CALIF.
H 3515-W11945/7.5

1954
PHOTOCOPIED 1948 AND 1973
AND 1911 17 52 SERIES 7.5

Outgoing wastewater
pumped to VWDC
Edison Racetrack Hill Facility
in Sec. 24, T29S, R29E, MDB&M

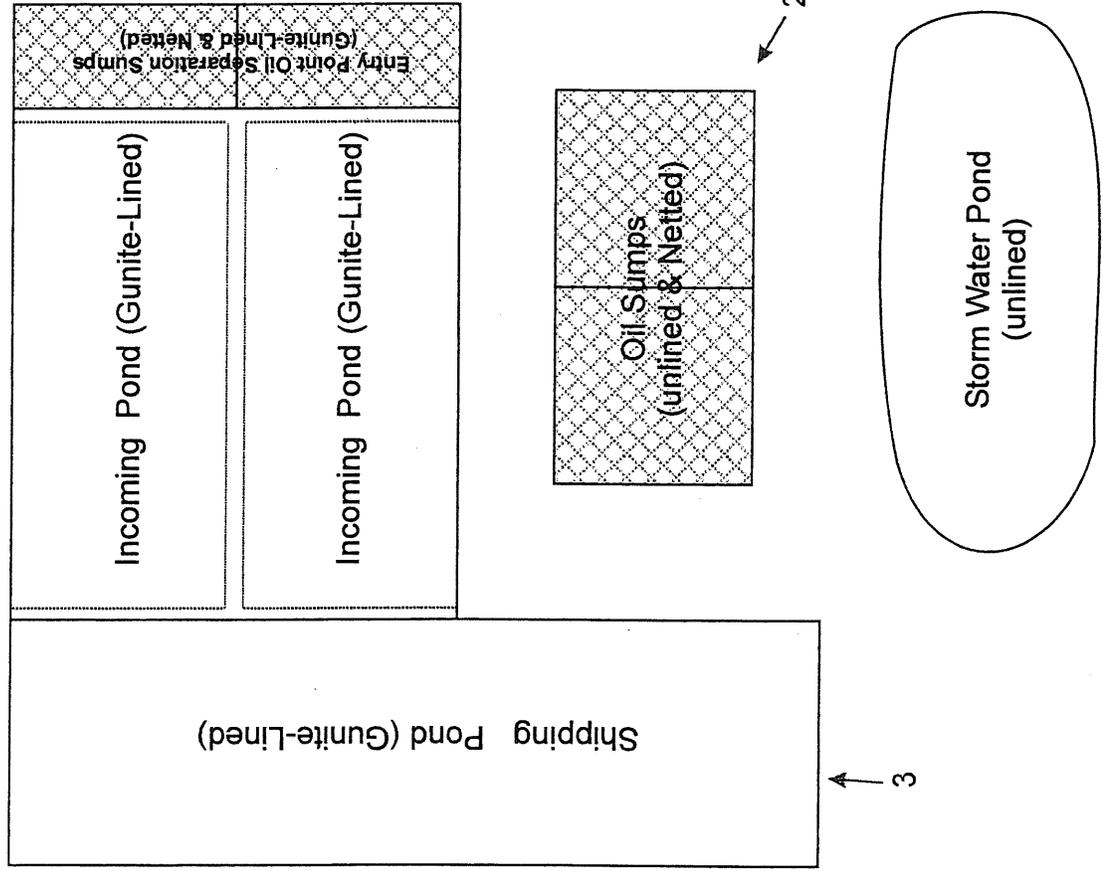


Photo location, number
and direction.

VALLEY WASTE DISPOSAL COMPANY
RACE TRACK HILL C-PLANT
SECTION 34, T29S, R29E, MDB&M

FIGURE 1.

NOT TO SCALE

desktop\vwdc19 May 08\insp\C-Plant

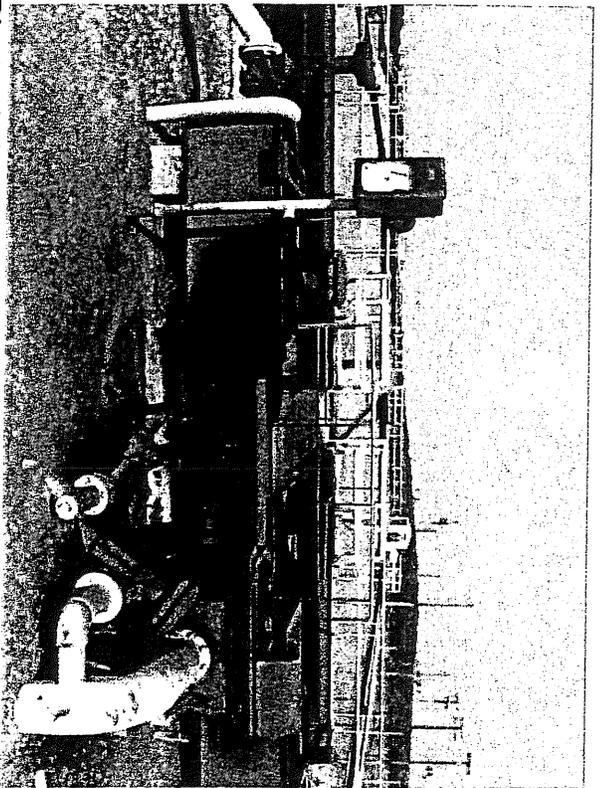


Photo 1: Looking west at incoming produced oilfield wastewater to the C-Plant Facility.

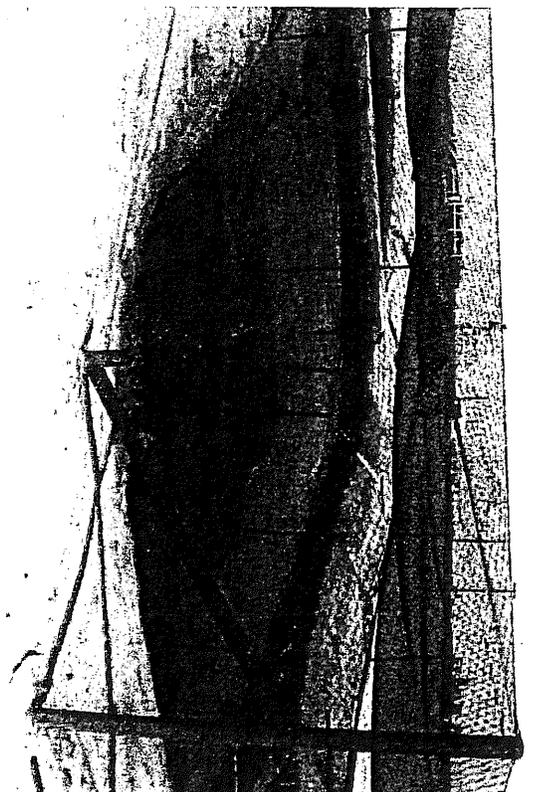


Photo 2: Looking westerly at first sump where oil skimmed from incoming ponds is collected and recovered.

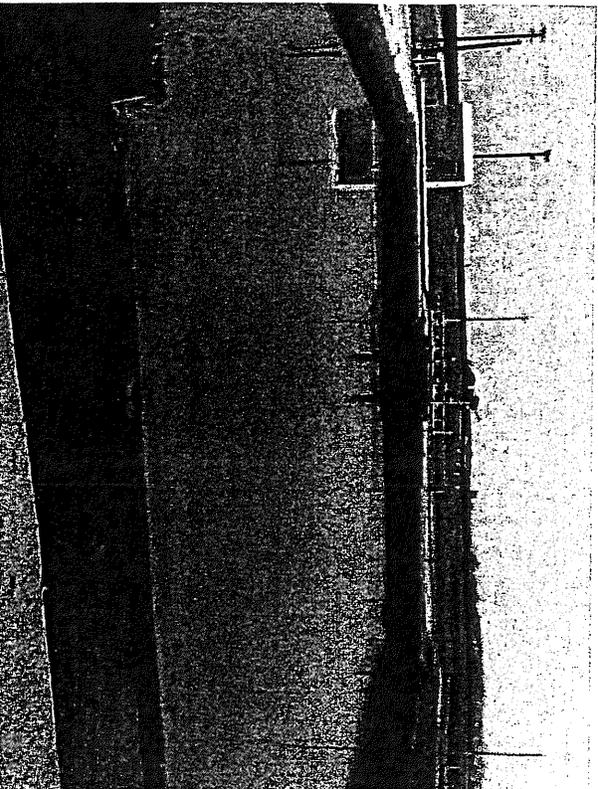


Photo 3: Looking north over shipping pond towards pumps that send the wastewater up to the Section 24 Race Track Hill Area.

desktop\vwdc\9 May 08\insp\Photos 1 thr 3

VALLEY WASTE DISPOSAL COMPANY
RACE TRACK HILL C-PLANT (SEC 34)
EDISON OIL FIELD
9 MAY 2008 INSPECTION PHOTOS