

NOTE:
SEE FIGURE 6 FOR PHOTOS OF SITE


SCALE 1" = 50'

BOYLE | AECOM
 BOYLE ENGINEERING CORPORATION
 1390 E. Santa Ana Ave. Suite 101
 Fresno, California 93720
 T 558-448-8272 F 558-448-8233
 www.boyleaecom.com

BASS LAKE WATER CO.
 NEW INTAKE LOCATION

BEC PROJECT NO.
 16278.01

FIGURE
 3

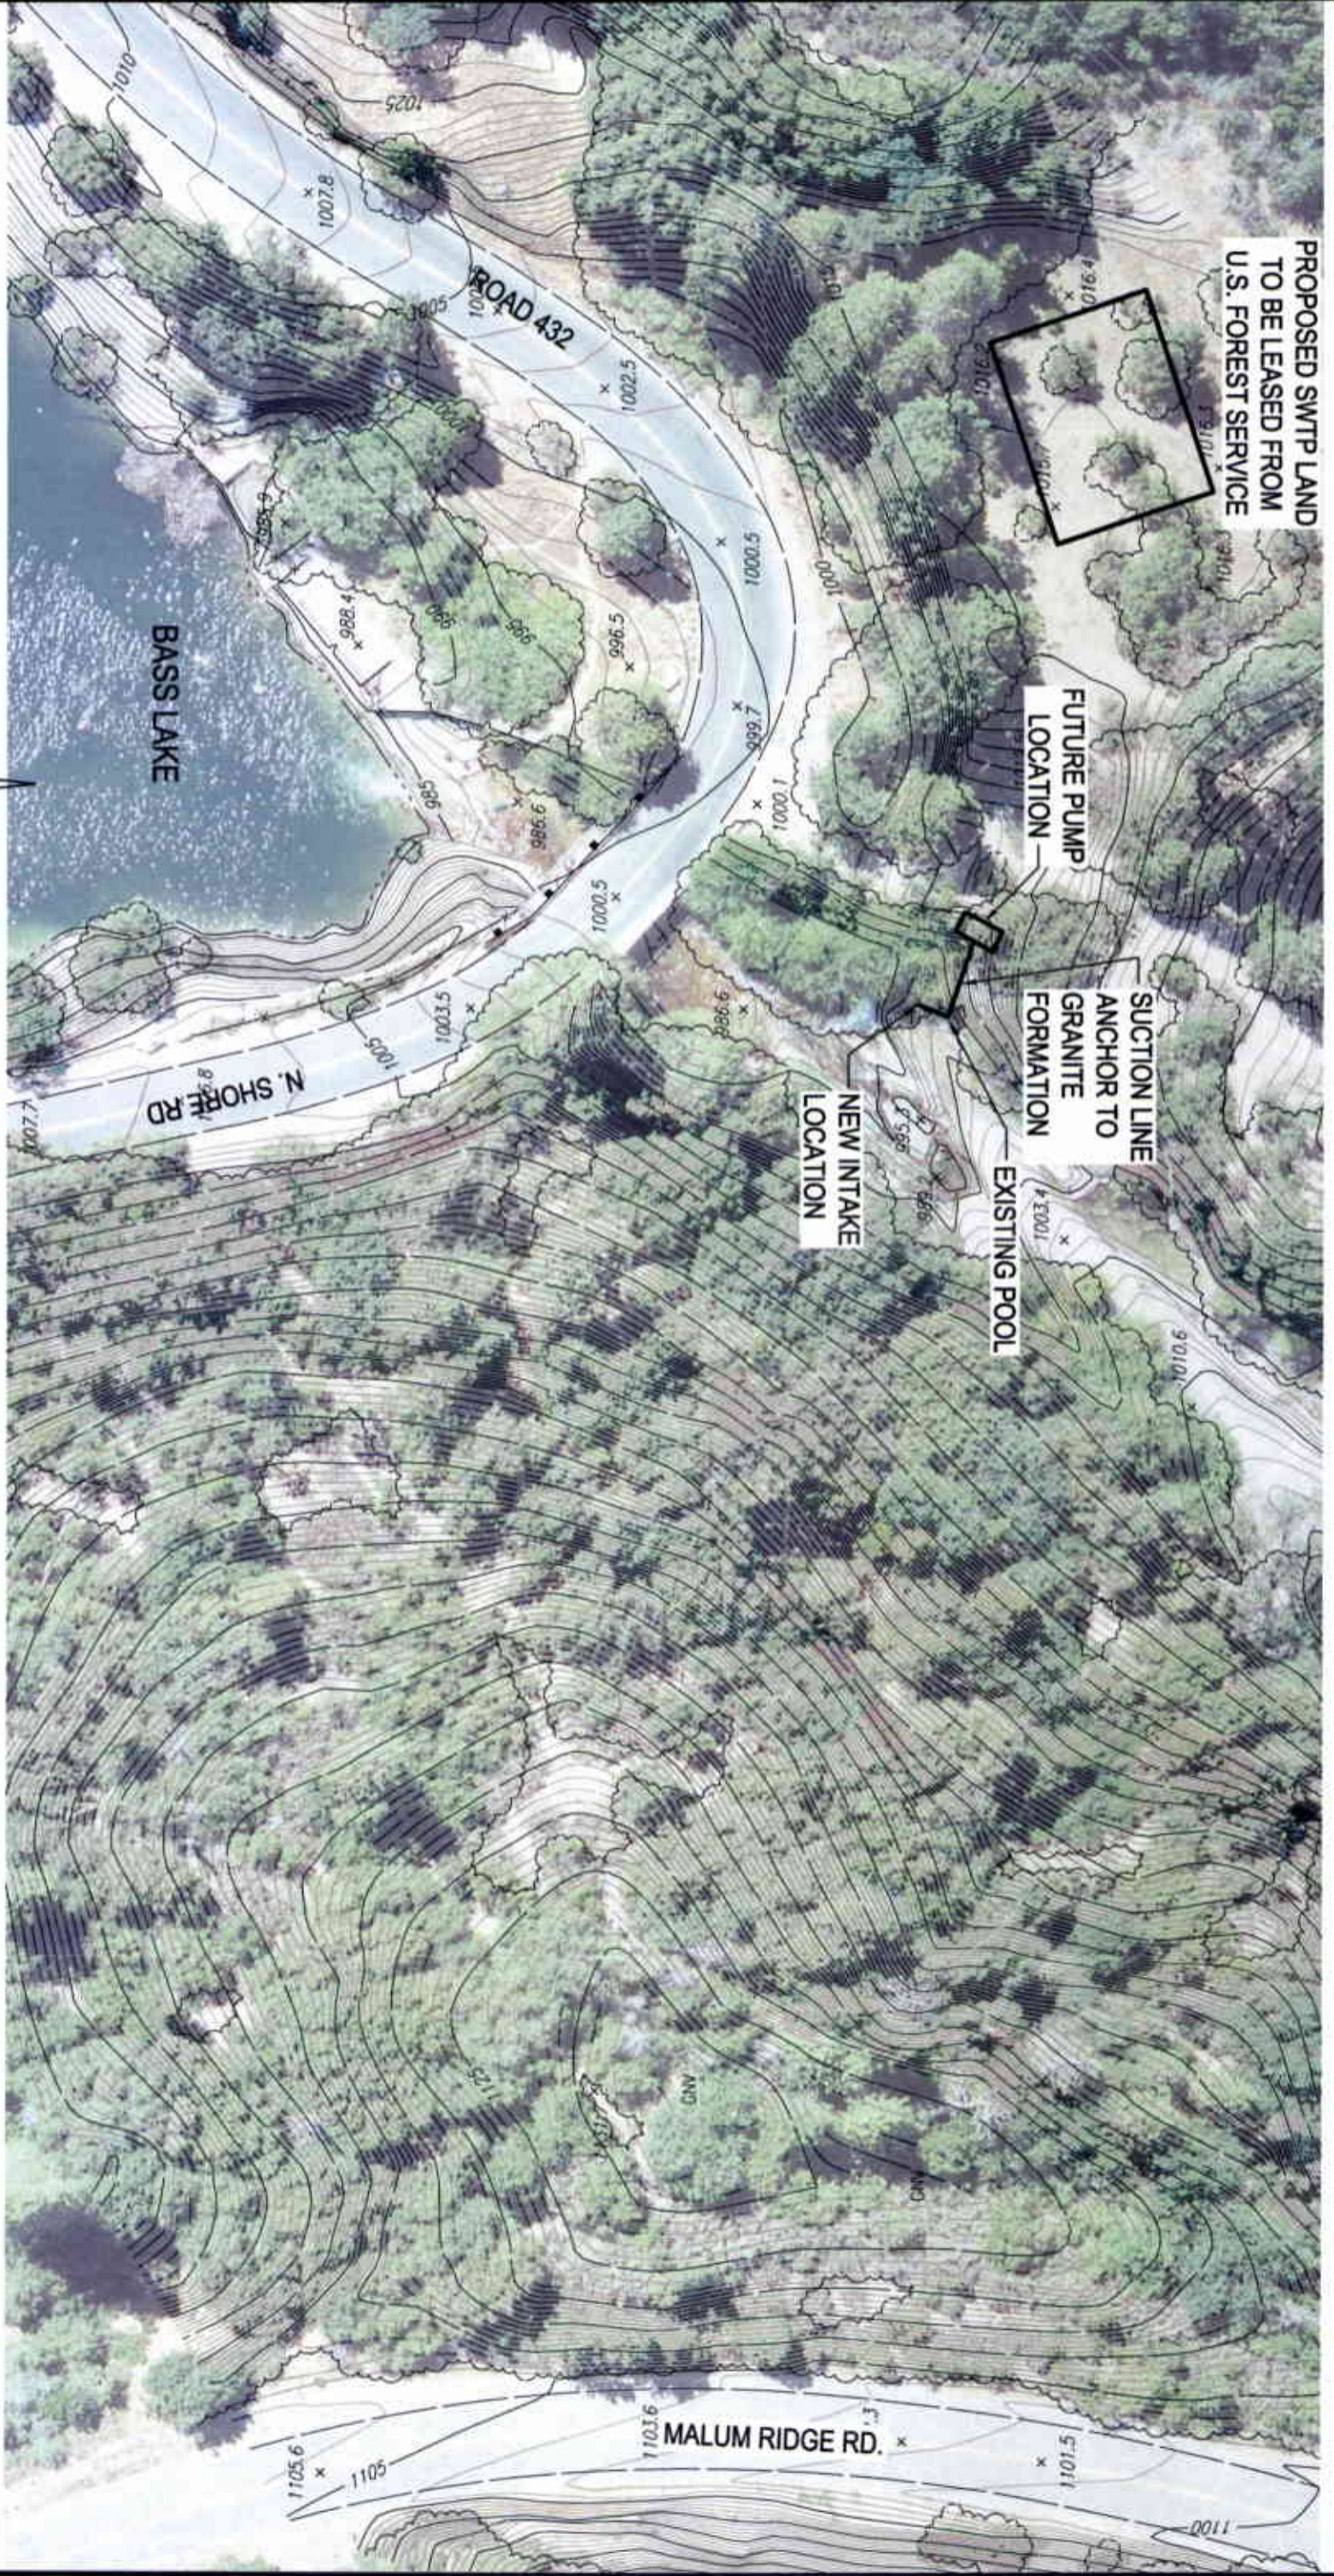

PROPOSED SWTP LAND
TO BE RELEASED FROM
U.S. FOREST SERVICE

FUTURE PUMP
LOCATION


SUCKION LINE
ANCHOR TO
GRANITE
FORMATION

EXISTING POOL

NEW INTAKE
LOCATION

NOTE:
SEE FIGURE 6 FOR PHOTOS OF SITE

SCALE 1" = 50'

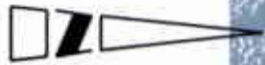

BOYD ALCON
 BOYD ENGINEERING CORPORATION
 1300 E. Street, Suite 101
 Fresno, California 93720
 T 509.448.8222 F 509.448.8233
 www.boyd-alcon.com

BASS LAKE WATER CO.
 NEW INTAKE LOCATION

BEC
 PROJECT NO.
 16278.01

FIGURE
 3