


# LEGEND

-  Fields
-  Irrigation Well
-  Stand Pipe
-  Irrigation Mixing Box
-  Tail Water
-  Capped
-  Tail Water Recovery Pond
-  Irrigation Flow
-  Wastewater/Flush Pipeline
-  Tail Water Pipeline
-  Irrigation Pipeline
-  Freshwater Pipeline
-  Canal
-  Facility Boundary
-  Solid Manure
-  Waste Water

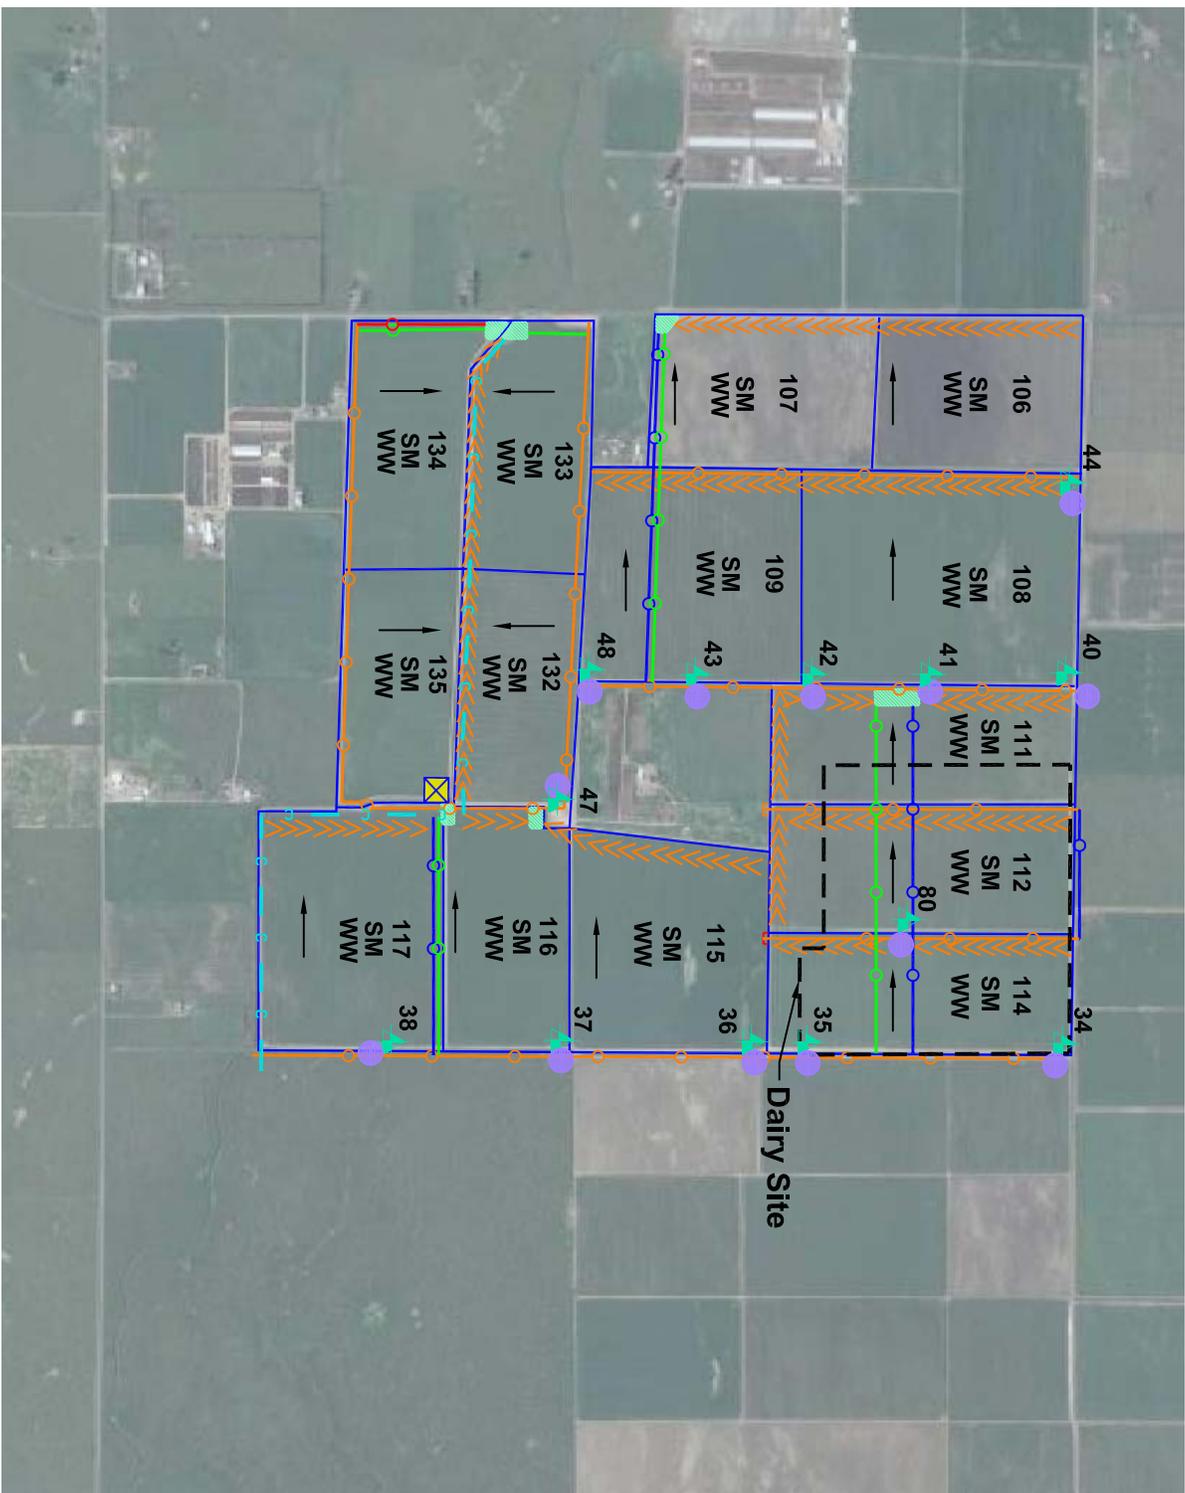

SCALE:



RED ROCK DAIRY  
MERCED COUNTY, CA

**SGI** THE SOURCE GROUP, INC.  
Environmental  
3451-C VINCENT ROAD  
PLEASANT HILL, CA 94523

PROJECT NO.

011-WDR-001

DATE:

12/8/08

DRAWN BY:

SB

APP. BY:

TP

Attachment B1: Red Rock Dairy

Dairy Site Map  
Rahilly Rd and Hwy 59  
Merced, Merced County  
Section 29, Township 8S, Range 14E