


LEGEND

- Fields
- Domestic Well
- Irrigation Well
- Pump
- Monitoring Well
- Capped
- Tail Water Recovery Pond
- Tail Water
- Surface Water
- Irrigation Flow
- Wastewater/Flush Pipeline
- Tail Water Pipeline
- Irrigation Pipeline
- Freshwater Pipeline
- Irrigation Ditch
- Solid Manure (SM)
- Wastewater (WW)

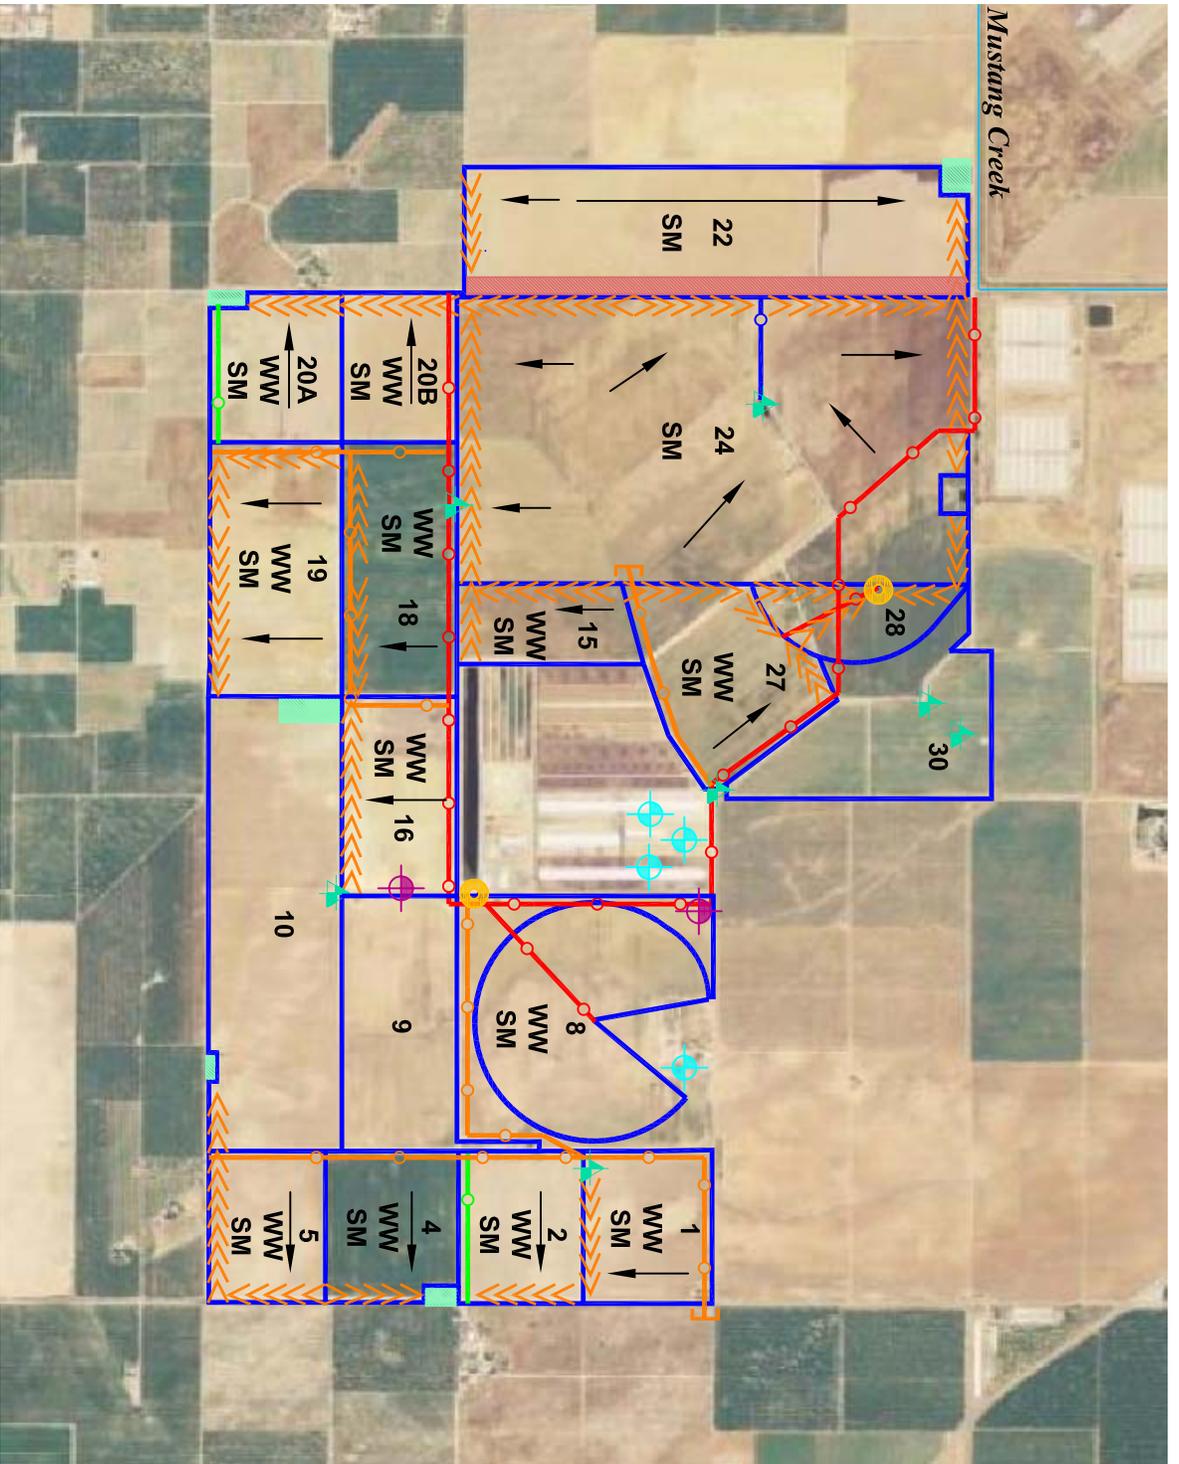

SCALE:



VELDHUIS NORTH DAIRY
MERCED COUNTY, CA

PROJECT NO. 011-COM-001

DATE: 8/26/08

DRAWN BY: SB

APP. BY: TP

Attachment B1
Map of Veldhuis North Dairy
12465 Lee Rd
Ballico, Merced County
Section 28, 29, 30, 32, 33
Township 5S, Range 12E

SGI THE SOURCE GROUP, Inc.
Environmental
3451-C VINCENT ROAD
PLEASANT HILL, CA 94523