


Flow Schematic

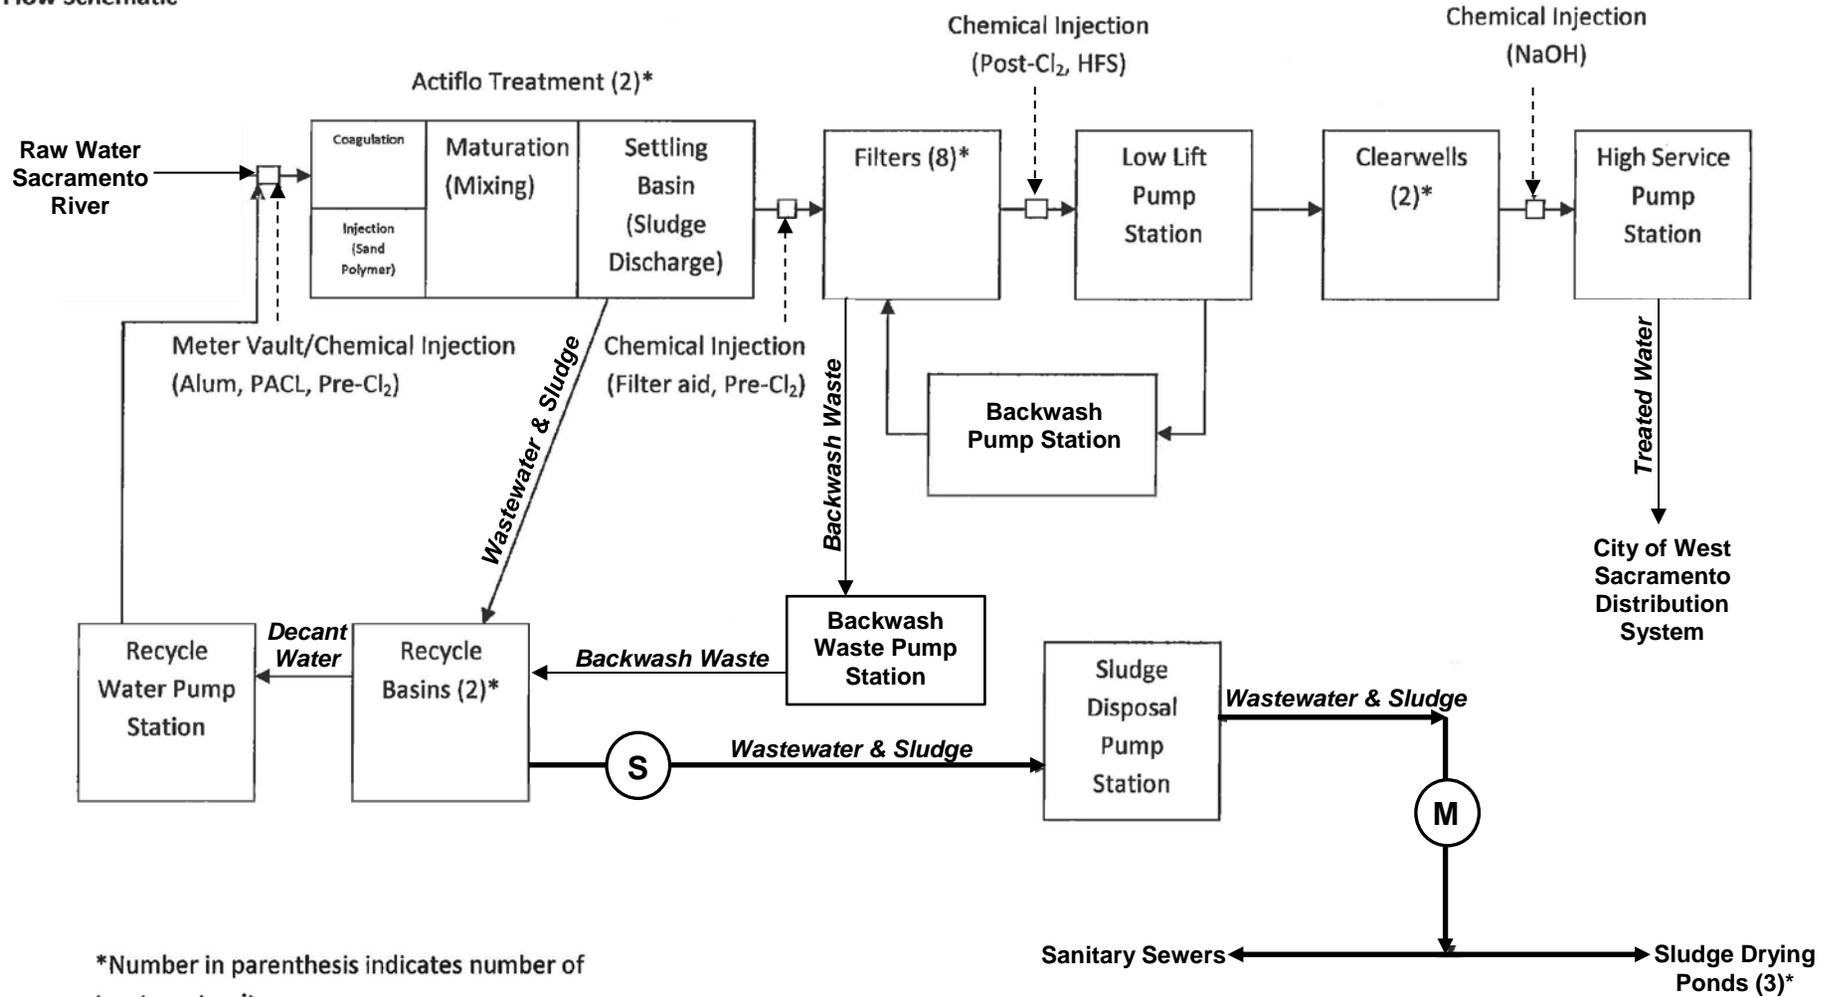

*Number in parenthesis indicates number of treatment units.

(M) Metering Location

(S) Sampling Location

Approximate Scale
Not to Scale



Drawing Reference:
Report of Waste Discharge
15 January 2013

PROCESS FLOW SCHEMATIC
CITY OF WEST SACRAMENTO
GEORGE KRISTOFF WATER TREATMENT PLANT
YOLO COUNTY