


# ATTACHMENT B

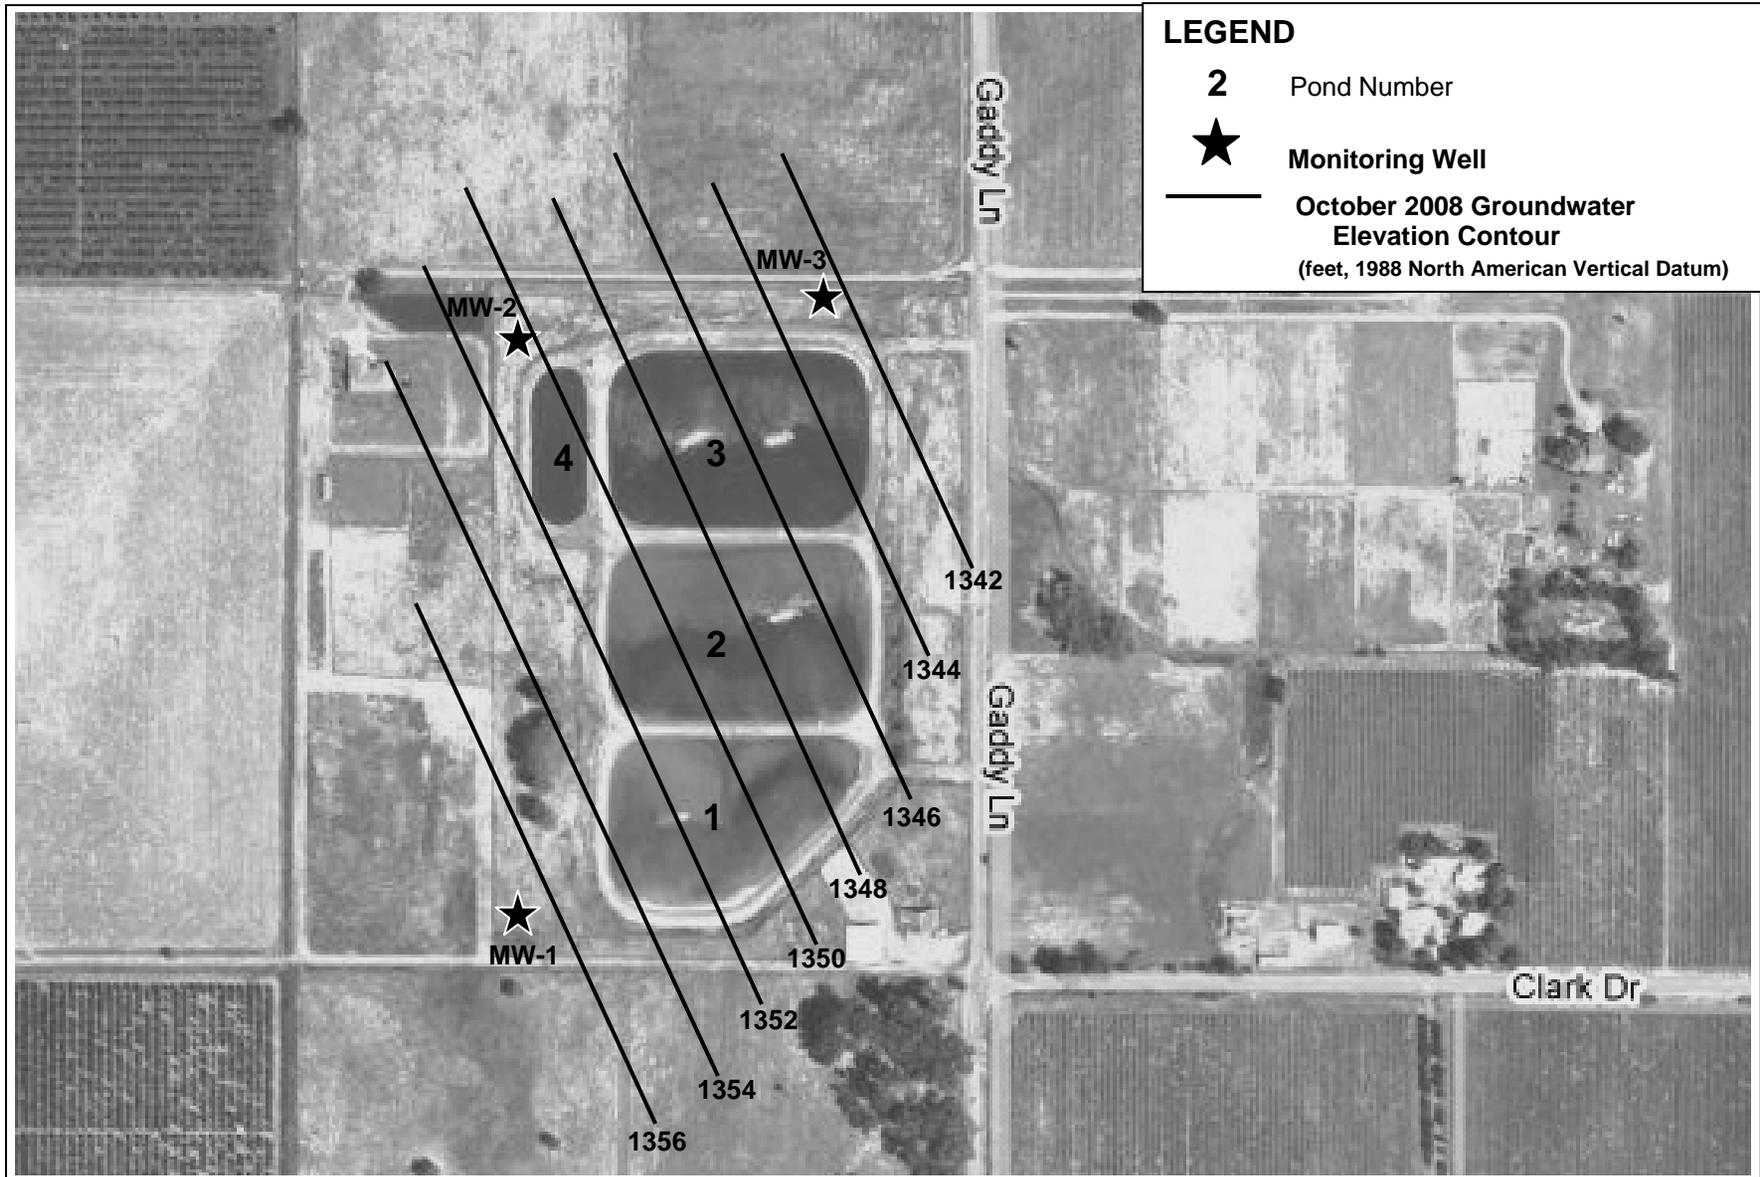

## LEGEND

**2** Pond Number

**★** Monitoring Well

**—** October 2008 Groundwater Elevation Contour  
(feet, 1988 North American Vertical Datum)

Drawing Reference:  
Google Maps, google.com;  
Monitoring Well Installation Report,  
CH2M Hill, July 2008;  
RWD Addendum, November 2008

**WASTEWATER TREATMENT PLANT SITE**  
LAKE COUNTY SANITATION DISTRICT  
KELSEYVILLE WATER WORKS DISTRICT NO. 3  
LAKE COUNTY

ORDER NO.



Approx. Scale:  
1" = 370'