


CERTIFICATE OF ENGINEER

I, Kevin R. Smead, of 861 Village Oaks Drive, Suite 100, Covina, California, do hereby certify that this map was prepared under my direction on February 12, 2009 from US Geological Survey 7.5-minute San Dimas topographic quadrangle map, and that it correctly represents the project described in the proposed application and shows the location of streams and ditches in the immediate vicinity.

Kevin R. Smead
Kevin R. Smead

Date: February 12, 2009
California Civil Engineer Certificate No: C47859

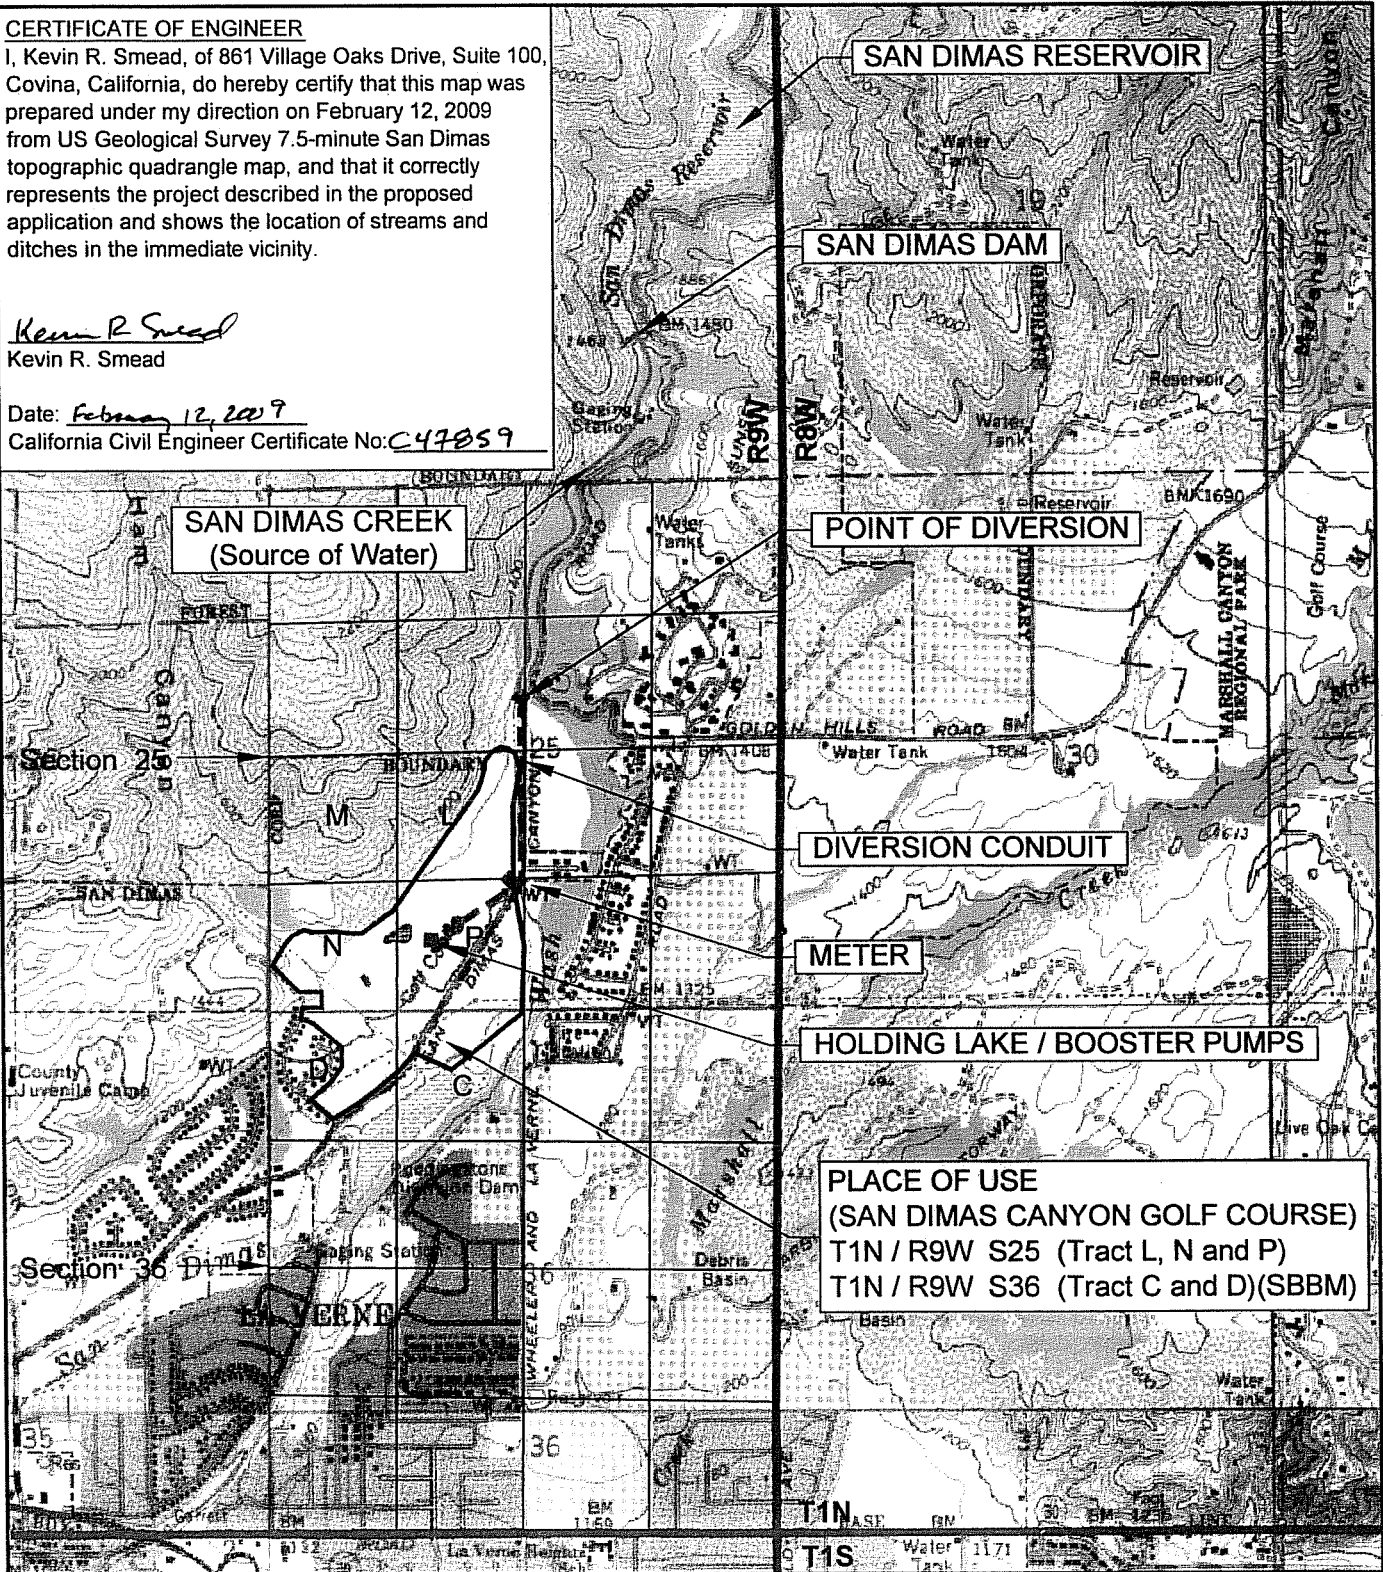

PLACE OF USE
(SAN DIMAS CANYON GOLF COURSE)
T1N / R9W S25 (Tract L, N and P)
T1N / R9W S36 (Tract C and D)(SBBM)

Note : Based on information obtained from Golden State Water Company. The point of diversion is located N 3°41' W, 619 feet from the center of Section 25 T 1N / R 9W (San Bernardino Base and Meridian), and being within the SW 1/4 of NW 1/4 of said Section 25



861 VILLAGE OAKS DRIVE, SUITE 100
COVINA, CALIFORNIA 91724
TEL: (626) 967-6202
FAX: (626) 331-7065

2171 E Francisco Blvd., Suite K
San Rafael California 94901
2651 W Guadalupe Rd., Suite A209
Mesa Arizona 85202



APPROXIMATE SCALE:
1,000' 0 1,000'

GOLDEN STATE WATER COMPANY

LICENSE 2329
GENERAL PROJECT MAP
(SAN BERNARDINO BASE AND MERIDIAN)