


TABLE OF DIVERSIONS & REDIVERSIONS		
No.	Description	Location
①	Diversion - Santa Ana River - To Storage at Seven Oaks Reservoir	S 1,050' and E 2,250' from NW Corner Section 4, T.1S., R.2W.
②	Diversion - Santa Ana River - To SBVMWD System	S 4,750' and E 1,250' from NW Corner Section 4, T.1S., R.2W.
③	Diversion - Plunge Pool - To SBVMWD System (Via Main Outlet)	S 2,700' and E 1,800' from NW Corner Section 4, T.1S., R.2W.
④	Diversion - Santa Ana River - To SBVMWD System (Via Low-flow Outlet)	S 2,650' and E 2,200' from NW Corner Section 4, T.1S., R.2W.
⑤	Diversion - Santa Ana River - To S.C.E. Conduit	N 3,300' and E 6,050' from NE Corner Section 25, T.1N., R.2W.
⑥	Diversion - Bear Creek - To S.C.E. Conduit	N 3,450' and E 5,950' from NE Corner Section 25, T.1N., R.2W.
⑦	Diversion - Breakneck Creek (Intermittent) - To S.C.E. Conduit	N 1,850' and E 4,500' from NE Corner Section 25, T.1N., R.2W.
⑧	Diversion - Santa Ana River - To S.C.E. Conduit	S 2,350' and W 6,950' from NE Corner Section 25, T.1N., R.2W.
⑨	Diversion - Keller Creek - To S.C.E. Conduit	S 1,350' and W 7,400' from NE Corner Section 25, T.1N., R.2W.
⑩	Diversion - Alder Creek - To S.C.E. Conduit	S 2,000' and W 10,050' from NE Corner Section 25, T.1N., R.2W.
⑪	Rediversion - Seven Oaks Reservoir Storage - Release To Santa Ana River	S 1,050' and E 2,250' from NW Corner Section 4, T.1S., R.2W.
⑫	Rediversion - Seven Oaks Reservoir Storage - Release To SBVMWD System	S 4,750' and E 1,250' from NW Corner Section 4, T.1S., R.2W.
⑬	Rediversion - Seven Oaks Reservoir Storage - Release To SBVMWD System (Via Main Outlet)	S 2,700' and E 1,800' from NW Corner Section 4, T.1S., R.2W.
⑭	Rediversion - Seven Oaks Reservoir Storage - Release To SBVMWD System (Via Low-flow Outlet)	S 2,650' and E 2,200' from NW Corner Section 4, T.1S., R.2W.
⑮	Rediversion - Seven Oaks Reservoir Storage - Release To S.C.E. Conduit (Via Tunnel Inlet)	S 1,800' and E 4,350' from NW Corner Section 4, T.1S., R.2W.
⑯	Diversion - Santa Ana River - To BVMWC System	S 4,100' and E 1,200' from NW Corner Section 4, T.1S., R.2W.
⑰	Rediversion - Seven Oaks Reservoir Storage - Release to BVMWC System	S 4,100' and E 1,200' from NW Corner Section 4, T.1S., R.2W.

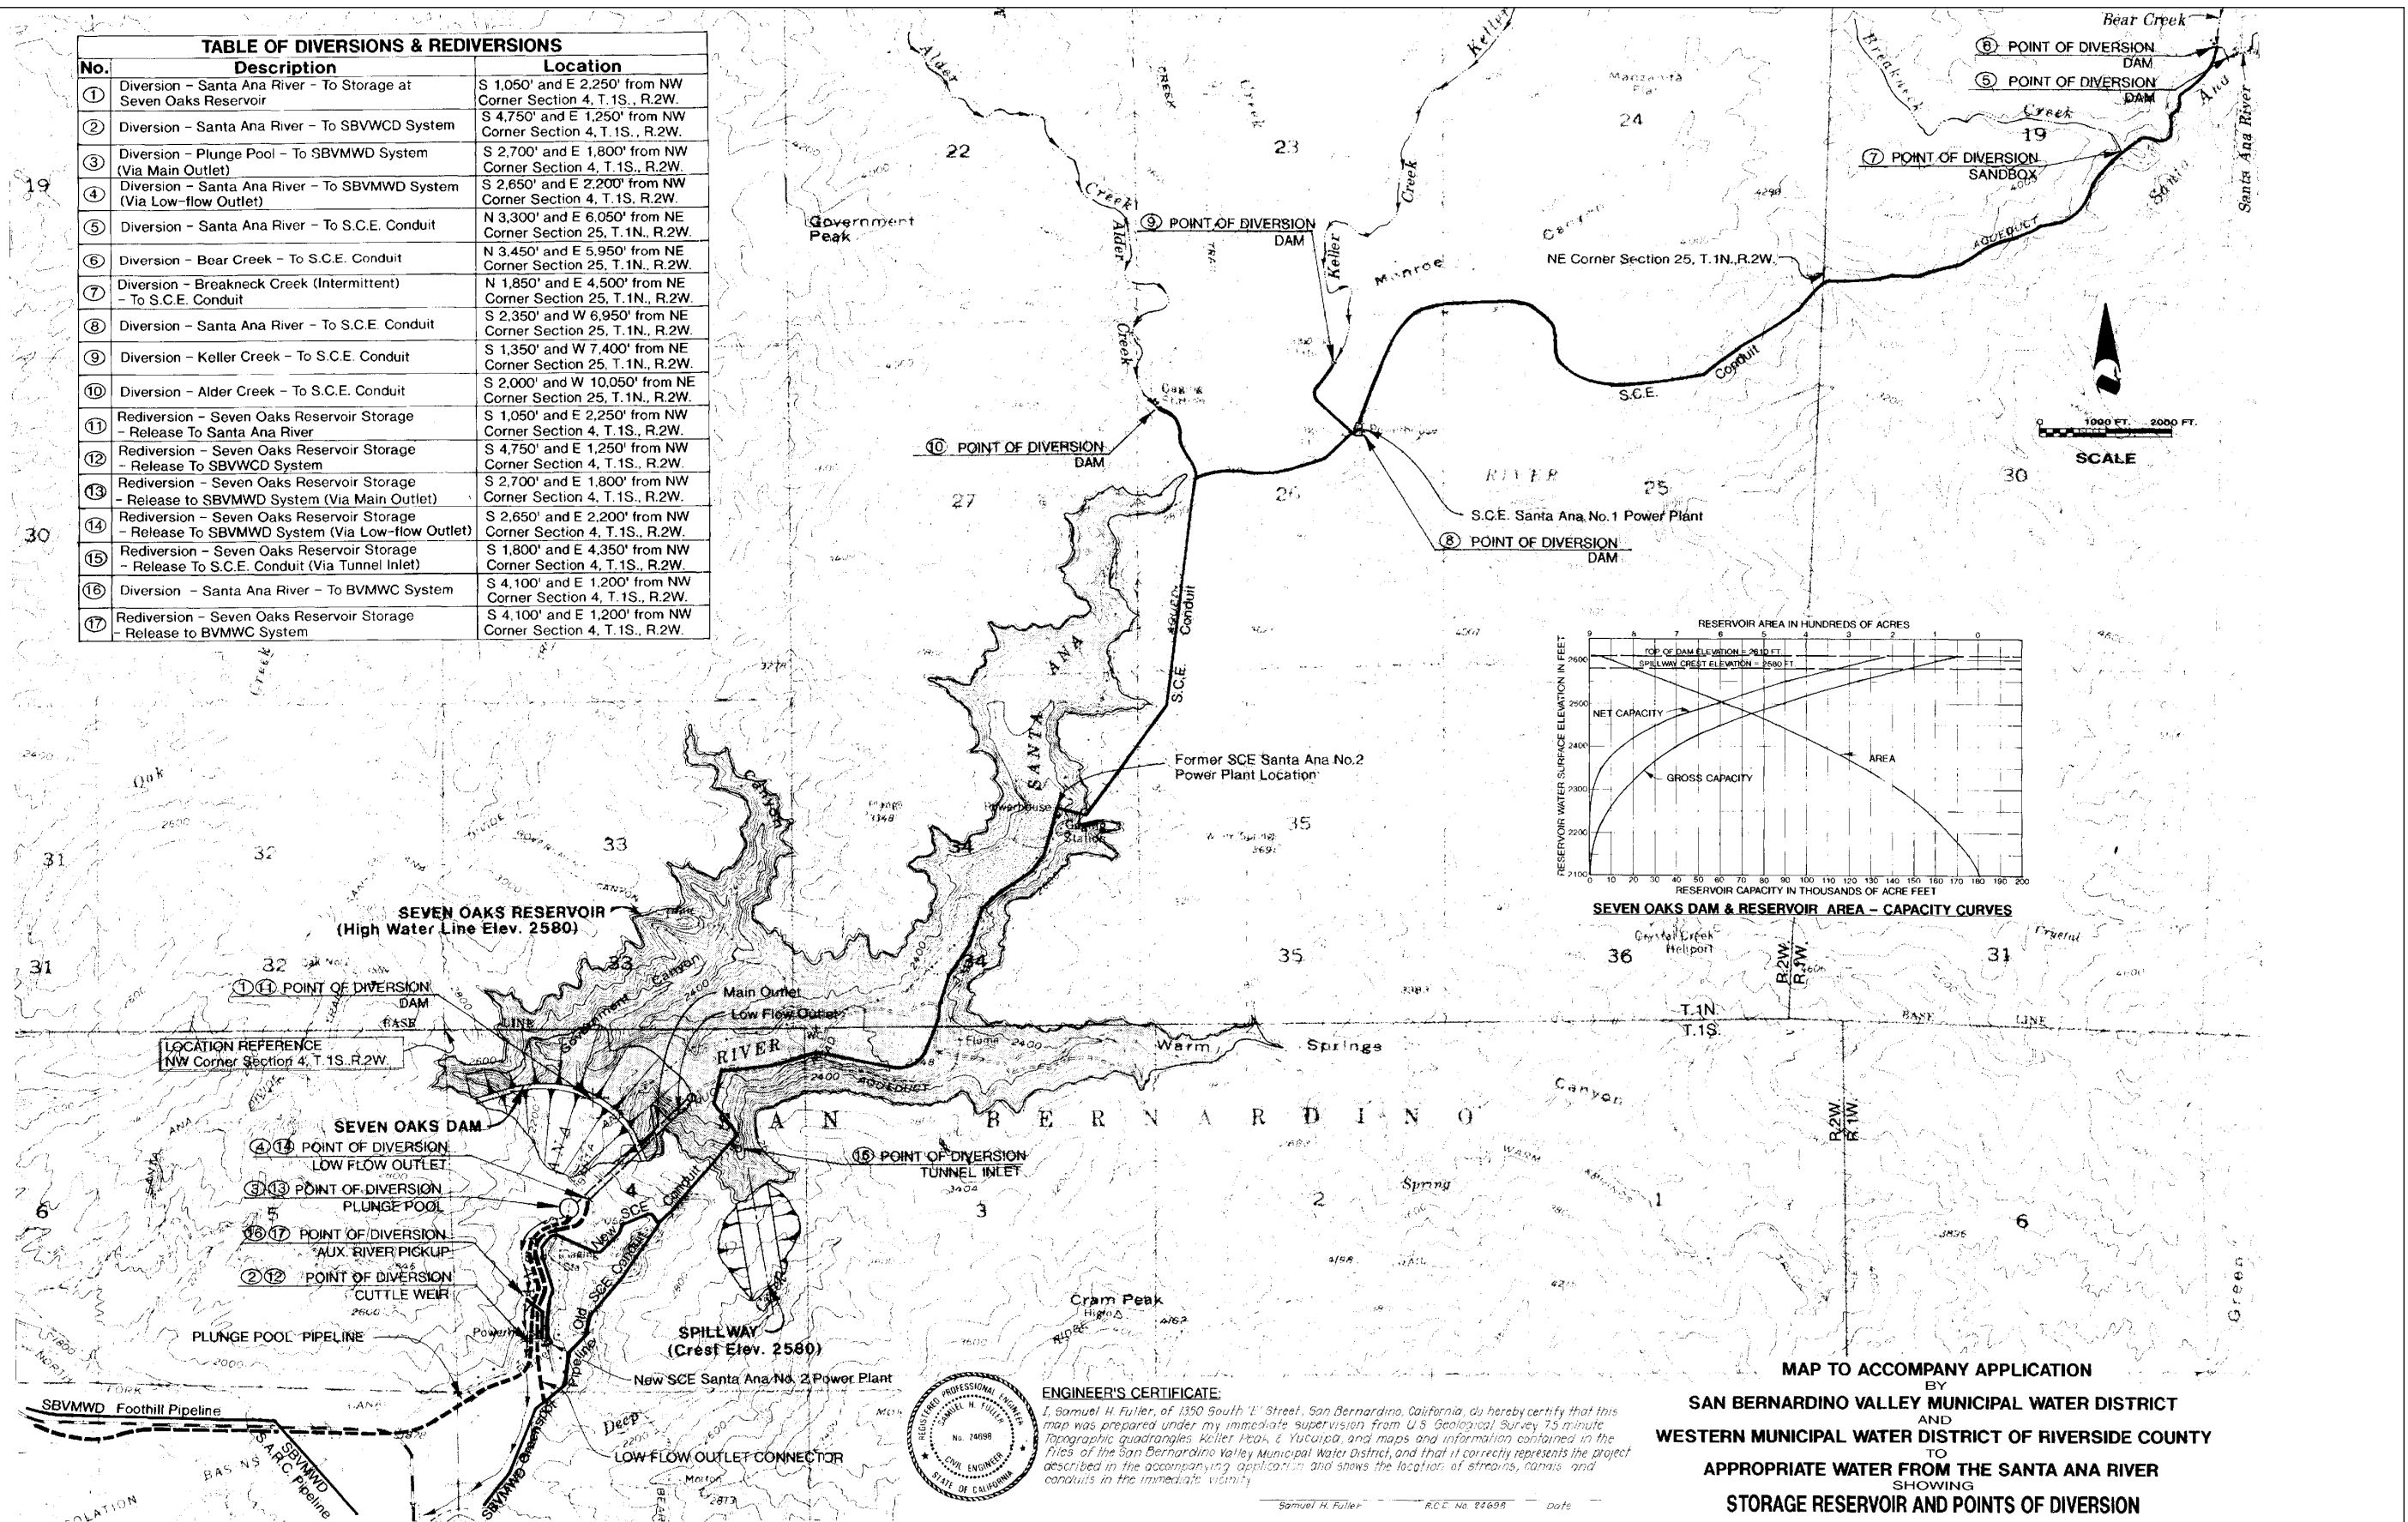

**ENGINEER'S CERTIFICATE:**  
 I, Samuel H. Fuller, of 1350 South 'L' Street, San Bernardino, California, do hereby certify that this map was prepared under my immediate supervision from U.S. Geological Survey 7.5 minute topographic quadrangles Keller Peak, & Yucca, and maps and information contained in the files of the San Bernardino Valley Municipal Water District, and that it correctly represents the project described in the accompanying application and shows the location of streams, canals, and conduits in the immediate vicinity.

Samuel H. Fuller R.C.E. No. 24698 Date \_\_\_\_\_

MAP TO ACCOMPANY APPLICATION  
 BY  
**SAN BERNARDINO VALLEY MUNICIPAL WATER DISTRICT**  
 AND  
**WESTERN MUNICIPAL WATER DISTRICT OF RIVERSIDE COUNTY**  
 TO  
**APPROPRIATE WATER FROM THE SANTA ANA RIVER**  
 SHOWING  
**STORAGE RESERVOIR AND POINTS OF DIVERSION**

Figure 2. Points of Diversion and Rediversion  
 MUNI/WESTERN EXHIBIT 5-4